



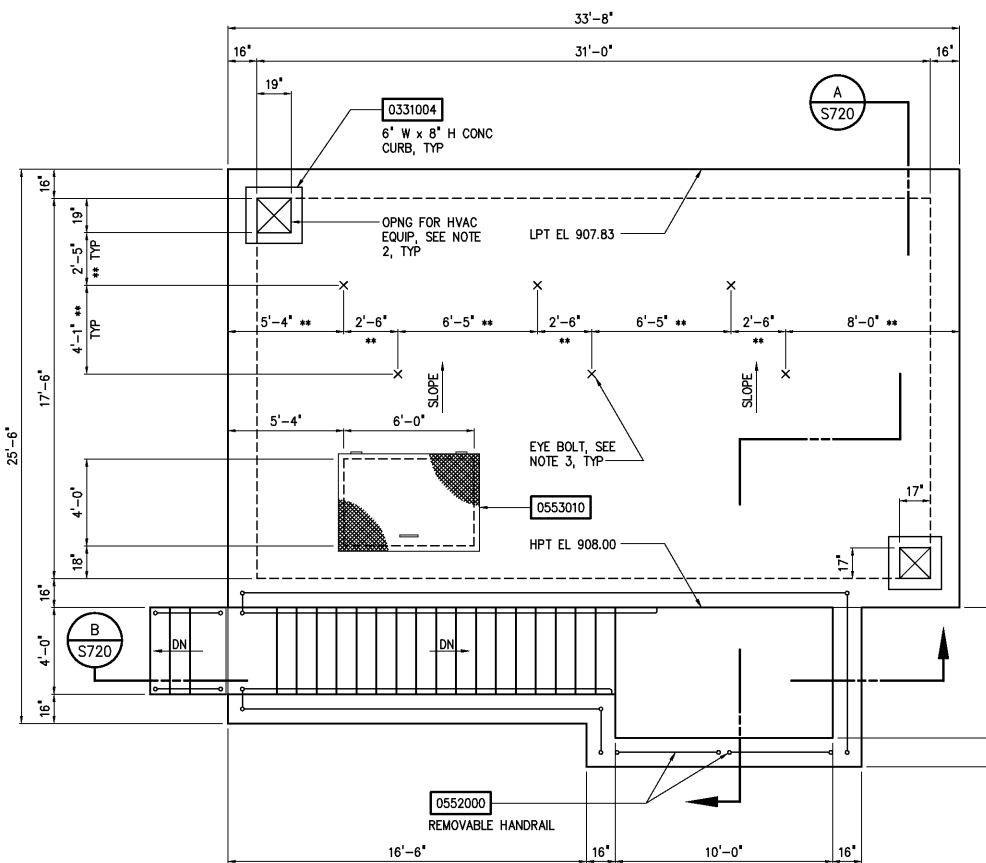

-

SECTION C
3/8"=1'-0" S720

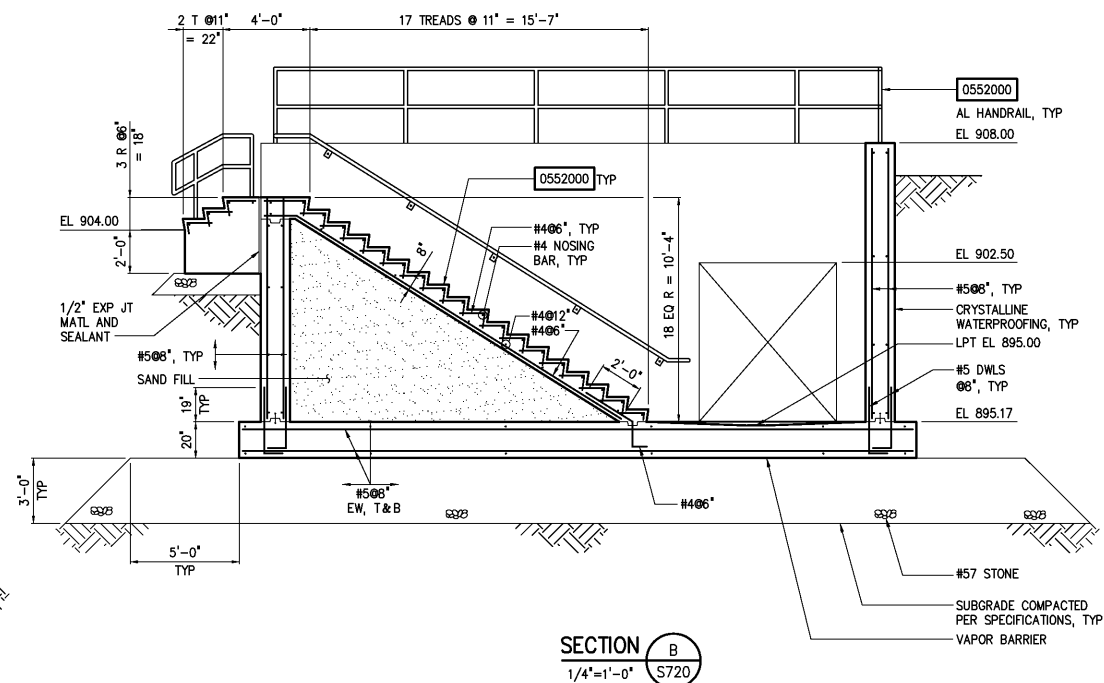

PLOT DATE 07/08/03 12:09pm FILE= H:\30788\30788A\STRU\g720 by DZIMPEL XREF=30788g\misc\30786tb. 720\tape-et. 720\tape-ph. 720\tape-s01. 720\tape-s02. 720\TSPS-S0