


DUCTBANK CONDUIT AND WIRE	
NO.	DESCRIPTION
29	4-5" C (CABLE BY ELECTRIC UTILITY)
30	3#12, #12G, 1" C 12#14, #14G, 1" C
31	2(4#750kcmil, #4/0G, 4" C) (SEE NOTE 1)
32	2#12, #12G, 1" C 1-1" SP.C.
33	3#350kcmil, #4G, 3" C 1-3" SP.C.
34	CABLE BY INSTRUMENTATION SUBCONTRACTOR, 2" C 2-2" SP.C.
36	10(3#500kcmil, #1/0G, 4" C) 5(6-TTS, 2" C) 5(8#14, #14G, 1" C) 12(4#14, #14G, 1" C) 15(2#12, #12G, 1" C) 6(12#14, #14G, 1" C) 7(3#12, #12G, 1" C) 4-2" SP.C 2-4" SP.C
42	12(4#14, #14G, 1" C) 2(2#12, #12G, 1" C) 6(12#14, #14G, 1" C) 7(3#12, #12G, 1" C) 1(CABLE BY SUPPLIER, 1") 2-1" SP.C 2-2" SP.C
A	2-5" C (CABLE BY ELECTRIC UTILITY)

- NOTES:
- 1 THE CONTRACTOR SHALL FURNISH AND INSTALL NEW CONDUIT AND WIRE FROM THE SECONDARY SIDE OF THE NEW ELECTRIC UTILITY OWNED AND SUPPLIED TRANSFORMERS TO THE EXISTING INDOOR SWITCHGEAR. THE CONTRACTOR MAY INSTALL NEW CONDUIT TO "INTERCEPT" THE EXISTING CONDUIT FROM THE EXISTING UTILITY TRANSFORMERS TO THE EXISTING INDOOR SWITCHGEAR IN LIEU OF INSTALLING NEW CONDUIT AND WIRE ALL THE WAY TO THE EXISTING INDOOR SWITCHGEAR. THE CONTRACTOR SHALL FURNISH AND INSTALL A NEW CONCRETE TRANSFORMER PAD FOR THE NEW UTILITY SUPPLIED TRANSFORMERS. THE CONTRACTOR SHALL FURNISH AND INSTALL THE TRANSFORMER PAD PER THE ELECTRIC UTILITY'S REQUIREMENTS. REFERENCE NOTE 1 ON DRAWING E2.
  - 2 THE CONTRACTOR SHALL FURNISH AND INSTALL A NEW 20AT, 1-POLE, 22KAIC CIRCUIT BREAKER IN THE EXISTING 208/120 VAC PANELBOARD LP-1 TO SUPPLY FIT-33401, AND FIT-33402. THE EXISTING PANELBOARD LP-1 IS A CUTLER HAMMER, 100A, 208/120VAC, POW-R-LINE 1A.
  - 3 THE CONTRACTOR SHALL FURNISH AND INSTALL A NEW 225AF/225AT 3-POLE, 65KAIC, 480VAC 3 PHASE CIRCUIT BREAKER IN MCC-10 TO SUPPLY POWER TO THE NEW COAGULATION FACILITY, (SEE DRAWING E18). THE EXISTING MCC-10 IS A CUTLER-HAMMER FREEDOM 2100 800A MCC. THE NEW CIRCUIT BREAKER SHALL BE INSTALLED IN SECTION 10' OF THE EXISTING MCC-10. THE CONTRACTOR SHALL REFERENCE THE OWNERS OPERATION AND MAINTAIN MANUALS TO DETERMINE THE LOCATION OF SECTION 10.
  - 4 THE CONTRACTOR SHALL FURNISH AND INSTALL A TEMPORARY STANDBY POWER GENERATOR TO SUPPLY SG-R AS DESCRIBED IN SECTION 01520. SEE SPECIFICATION SECTION 01520 FOR TEMPORARY STANDBY POWER REQUIREMENTS AND OTHER ADDITIONAL INFORMATION. REFERRING NOTE 1, DRAWING E2.

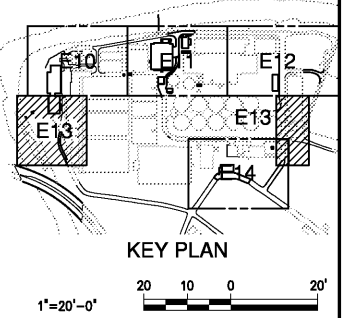

	</
--	--	----