


NOTES

1 ALL PRIMARY CLARIFIERS 4-6 TAG NUMBERS ARE PRECEDED BY "24".

PRELIMINARY TREATMENT

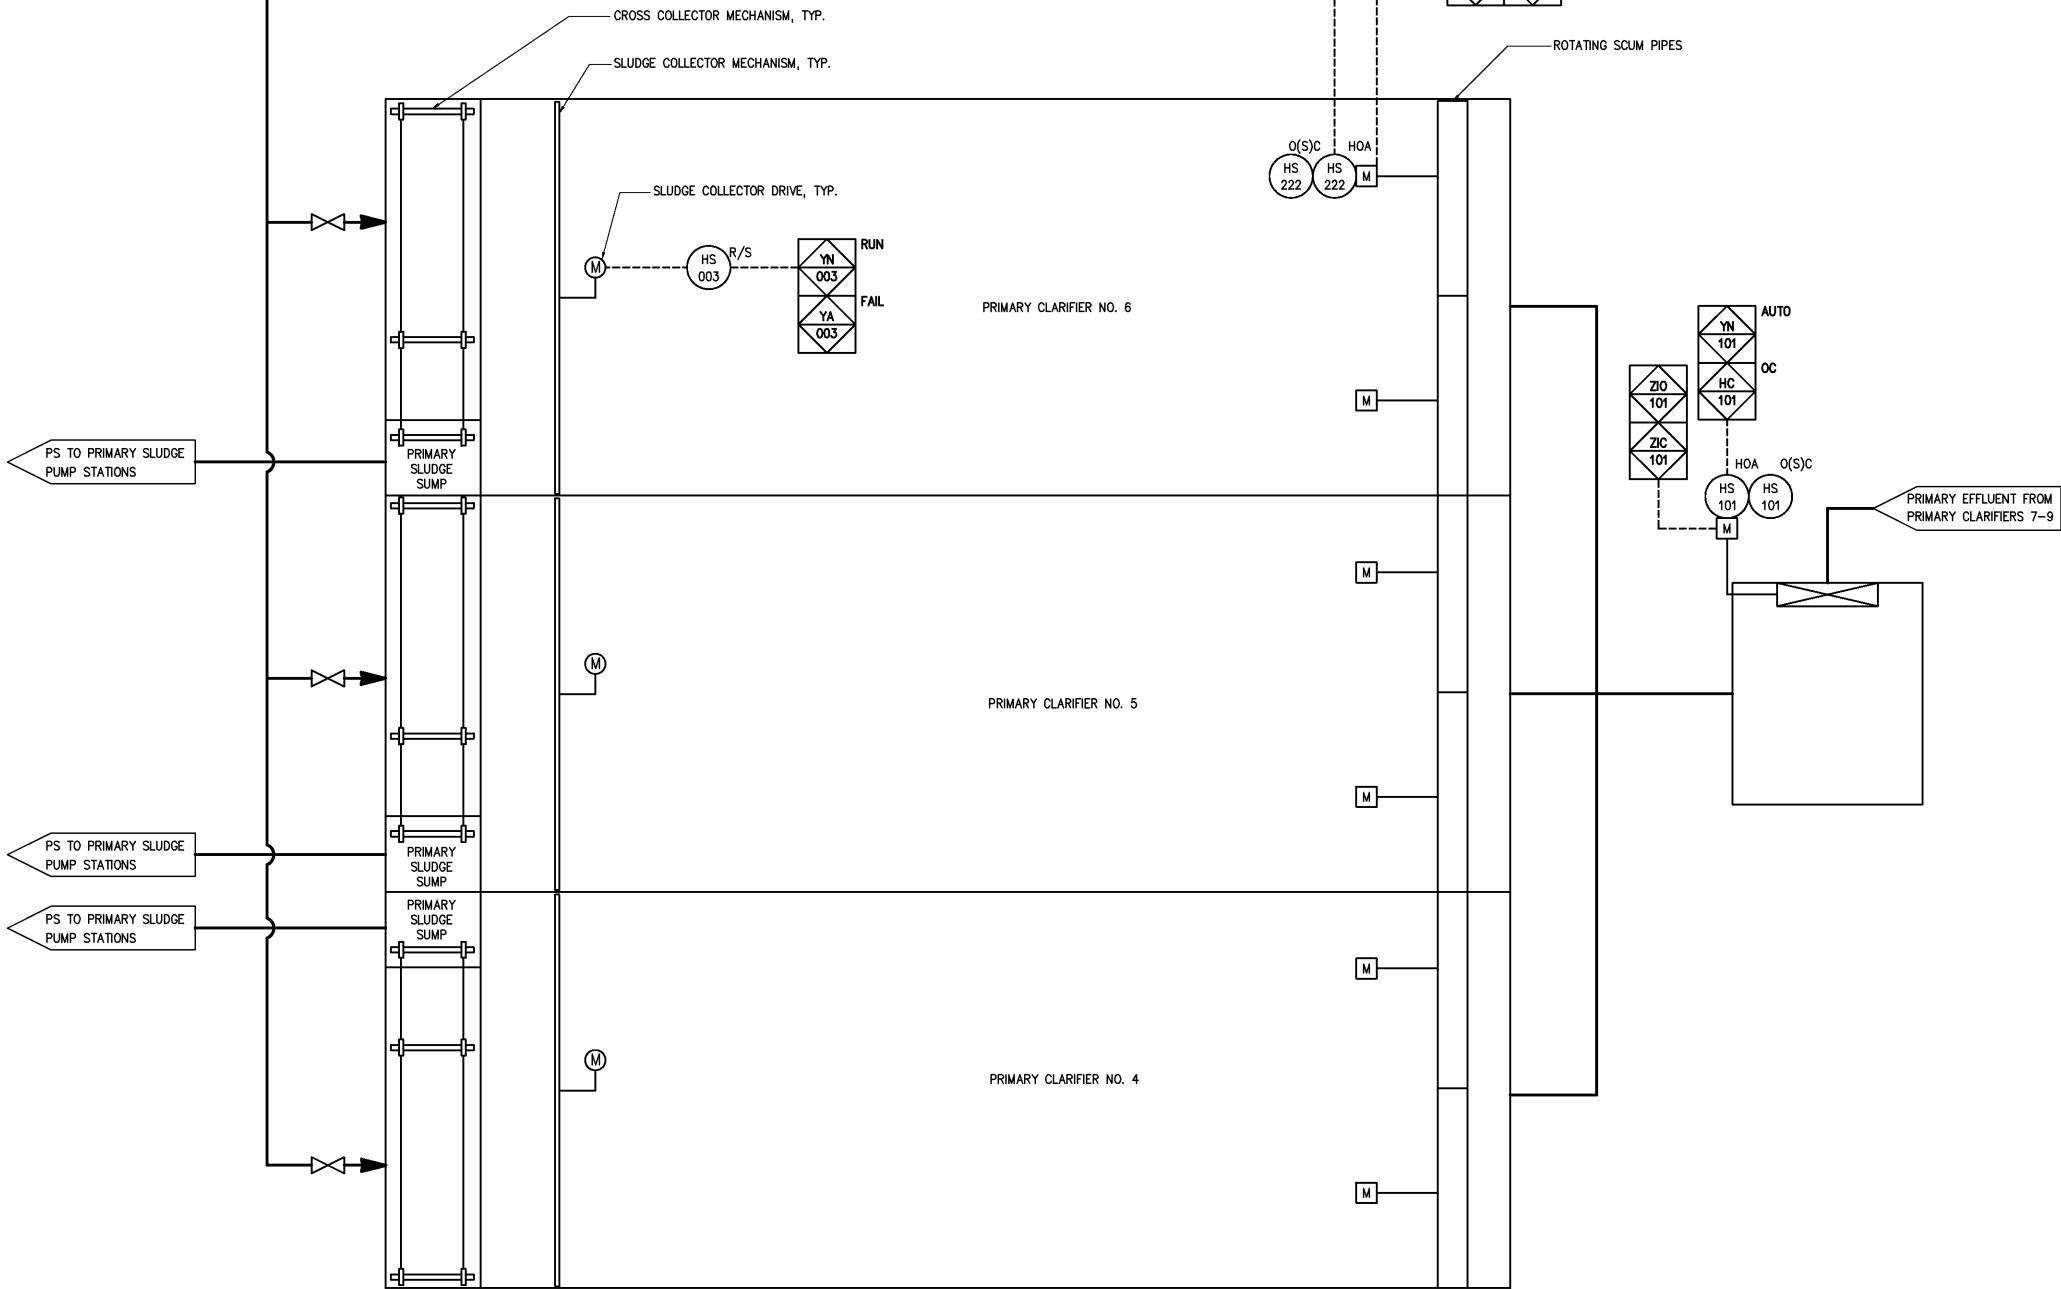

| |
|---|
| |</ |
|---|