

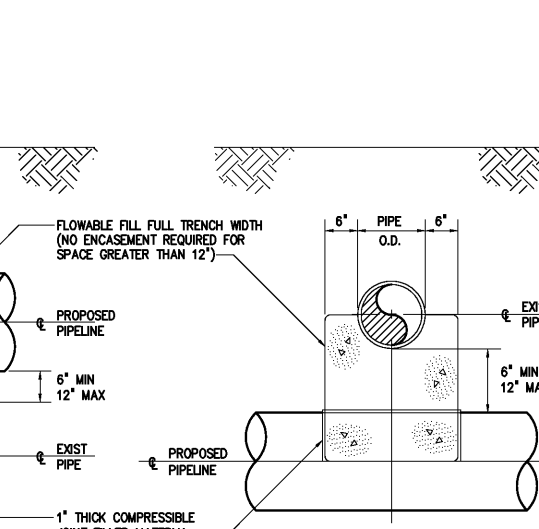
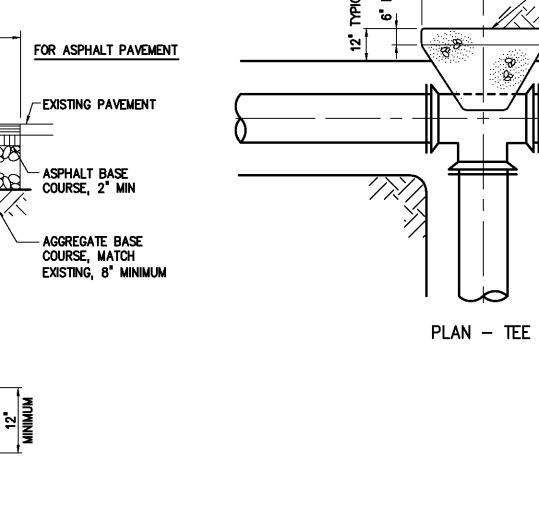
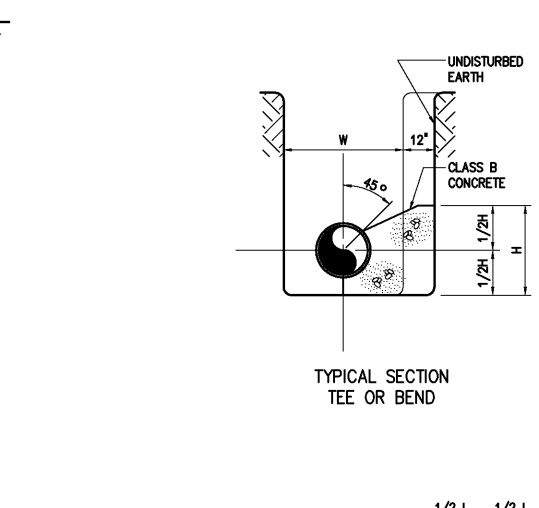
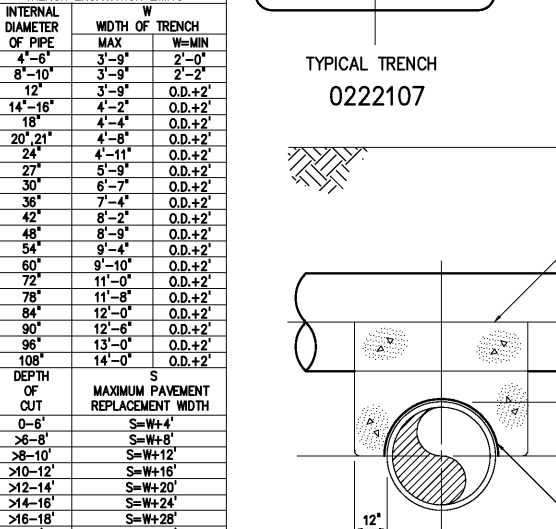
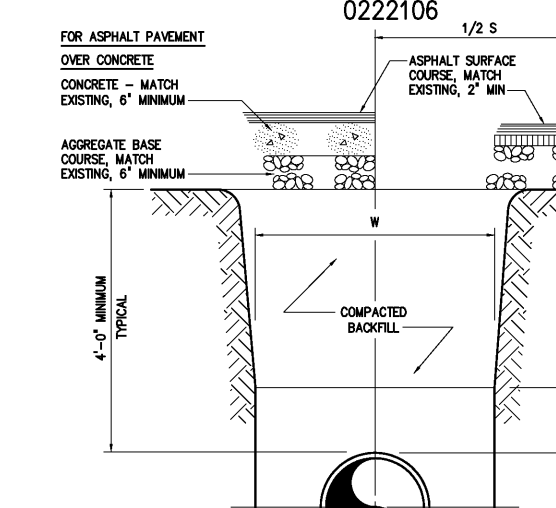
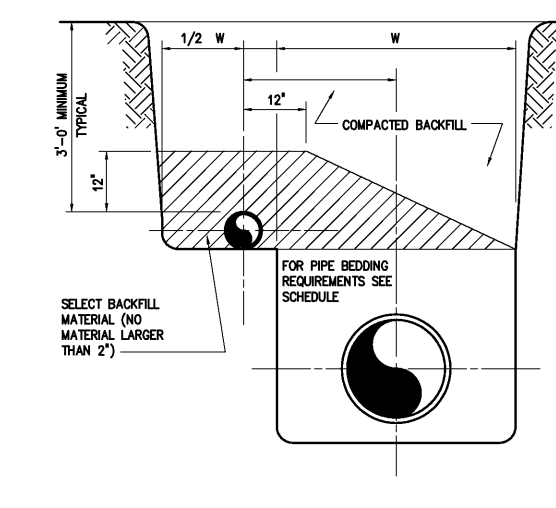
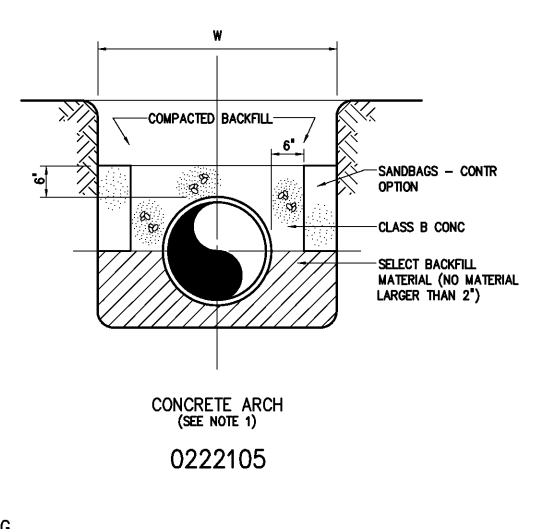
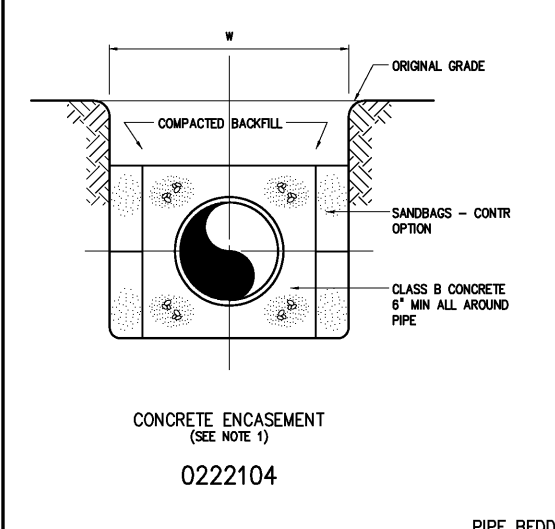
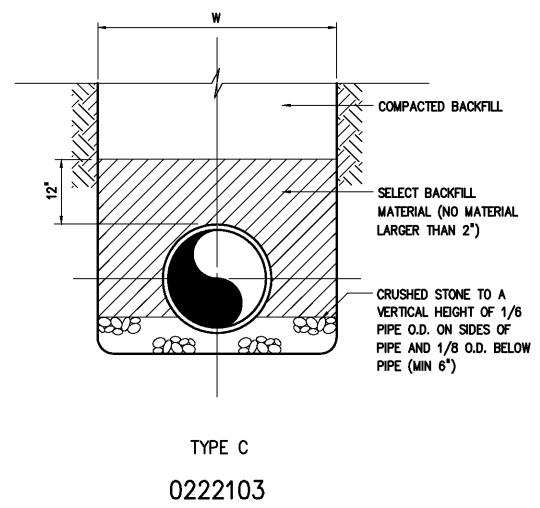
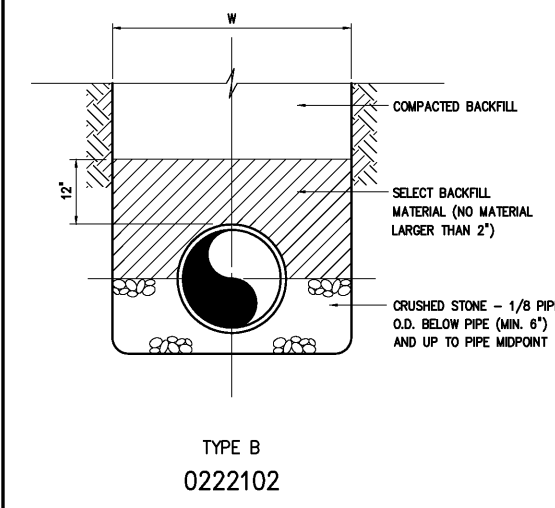


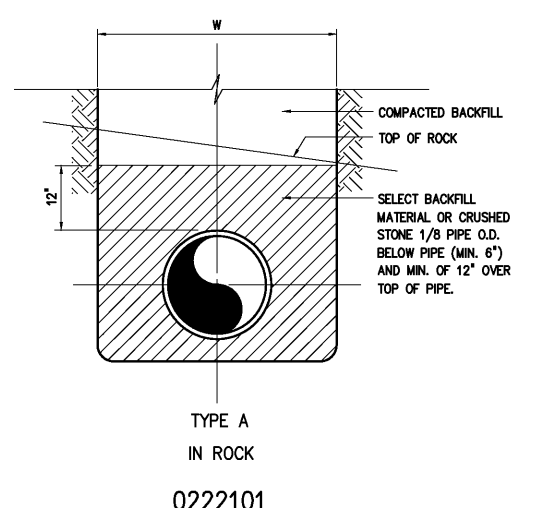

CONCRETE THRUST BLOCK SCHEDULE*												
PIPE SIZE (IN)	90°/TEE		45°		BEND		22 1/2°		11 1/4°		5 5/8°	
	H	L	H	L	H	L	H	L	H	L	H	L
6	1.4	2.8	1.0	2.1	0.7	1.5	0.5	1.0	XXX	XXX	XXX	XXX
8	1.8	3.7	1.4	2.7	1.0	1.9	0.7	1.4	XXX	XXX	XXX	XXX
12	2.7	5.4	2.0	4.0	1.4	2.8	1.0	2.0	XXX	XXX	XXX	XXX
16	3.6	7.1	2.6	5.2	1.9	3.7	1.3	2.6	XXX	XXX	XXX	XXX
24	5.3	10.5	3.9	7.7	2.8	5.5	2.0	3.9	XXX	XXX	XXX	XXX
30	6.5	13.1	4.8	9.6	3.4	6.9	2.4	4.9	XXX	XXX	XXX	XXX
36	7.8	15.6	5.8	11.5	4.1	8.2	2.9	5.8	XXX	XXX	XXX	XXX
42	9.1	18.2	6.7	13.4	4.8	9.5	3.4	6.8	XXX	XXX	XXX	XXX
48	10.4	20.7	7.6	15.3	5.4	10.9	3.9	7.7	XXX	XXX	XXX	XXX
54	11.7	23.3	8.6	17.1	6.1	12.2	4.3	8.7	XXX	XXX	XXX	XXX

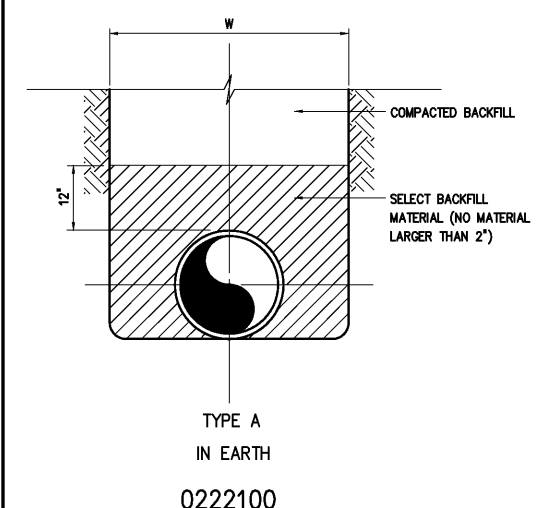