


- NOTES:
- 1 SEE NOTES ON DRAWING G2.
 - 2 AGGREGATE BASE COURSE SHALL BE INSTALLED UNDER CONTRACT A. CONTRACT B CONTRACTOR SHALL VERIFY THICKNESS OF AGGREGATE BASE COURSE, GRADE AS REQUIRED TO ACHIEVE APPROPRIATE FINISHED GRADE, COMPACT AGGREGATE BASE COURSE AS REQUIRED BY THE SPECIFICATIONS, AND SHALL PROVIDE BINDER AND SURFACE COURSE AS SHOWN ON DETAIL 0251000.
 - 3 SEE DRAWING S880 FOR DETAILS OF POWER CENTER SLAB.
 - 4 CONTRACTOR SHALL PROVIDE ALTERNATE VEHICLE ACCESS ALONG MAIN PLANT ROADWAY DURING CONSTRUCTION OF SCE JCT BOX C.
 - 5 REPLACE DRAINAGE INLET/MANHOLE AFTER INSTALLATION OF 72" PIPING IN THIS AREA (SEE DRAWING M10). PROVIDE CONCRETE SADDLE BETWEEN BOTTOM OF MANHOLE AND TOP OF PIPE SIMILAR TO STANDARD DETAIL 0222118.

MATCHLINE - SEE DRAWING G11

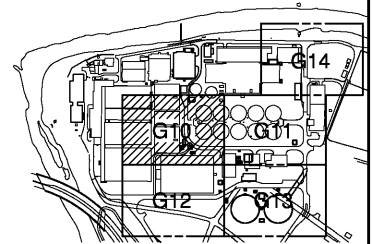

KEY PLAN

1"=20'-0"

20 10 0 20'

	</
--	--	----