


- NOTES:
- 1 PLUG 8"SS AT MANHOLE.
 - 2 RELOCATE PW VALVE VAULT AND HYDRANT AS SHOWN OM DWG M13.

LEGEND

TO BE DEMOLISHED

TO BE ABANDONED IN PLACE

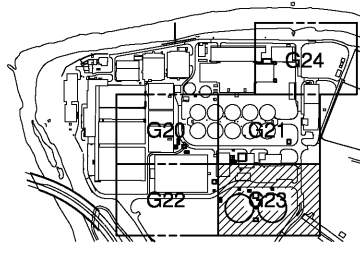

--	--	