


- 1 CONTRACTOR SHALL PROVIDE ALL FITTINGS, ADAPTERS AND RESTRAINT DEVICES REQUIRED TO MAKE TIE-INS BETWEEN NEW PIPING AND EXISTING PIPING AND STRUCTURES.
- 2 CONTRACTOR SHALL FIELD VERIFY ALL LOCATIONS AND ELEVATIONS OF EXISTING PIPING PRIOR TO BEGINNING WORK.
- 3 PARALLEL EXISTING HOCL PIPING ON WALL. HEAT TRACE AND INSULATE.

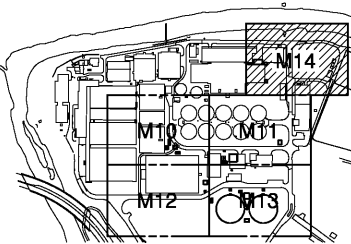

$1^{\circ} = 20' - 0''$

PLOT DATE 02/15/04 1:04pm FILE= H:\30788\307888\MECH\m014 by RBATCHLOR XREF=307888\misc\30788tb.001\ap-st.001\ap-mb.001\ap-st-origi-2002.001\ap-st-nomss-B.001\KEY PLAN B