
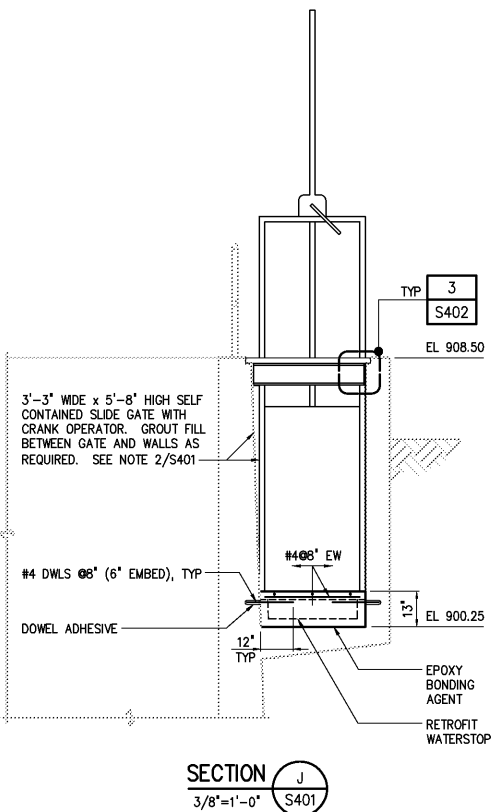
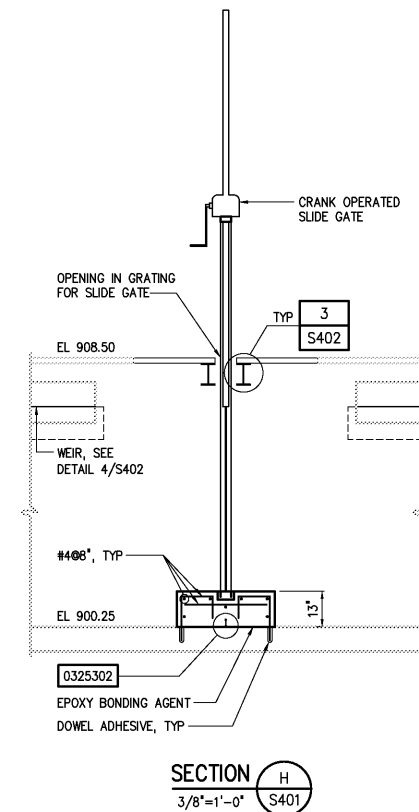
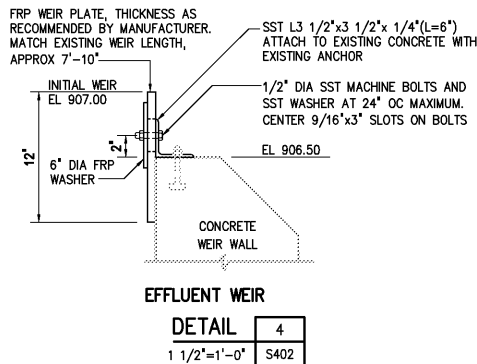
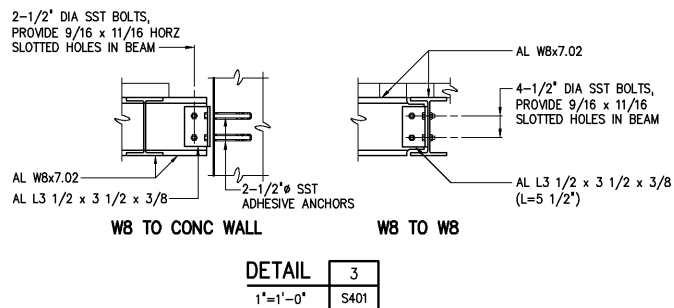
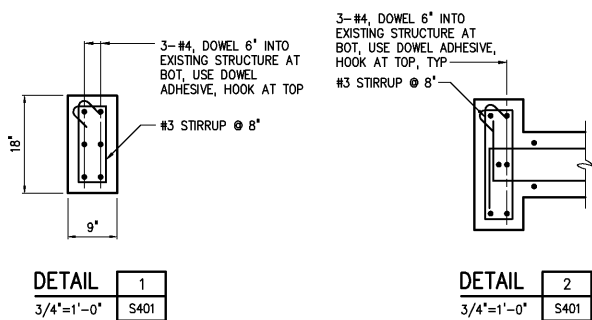
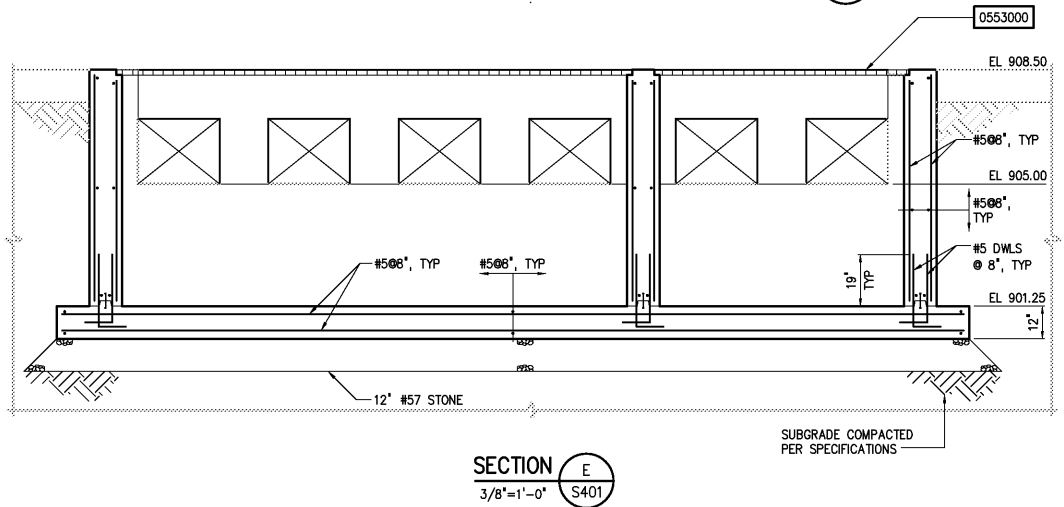
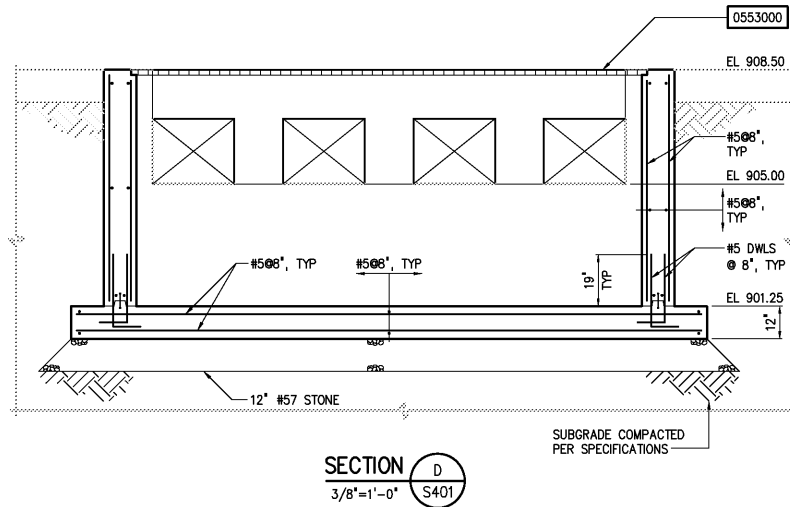
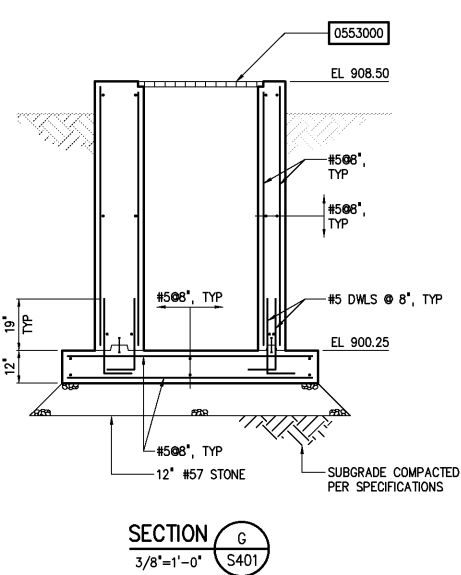
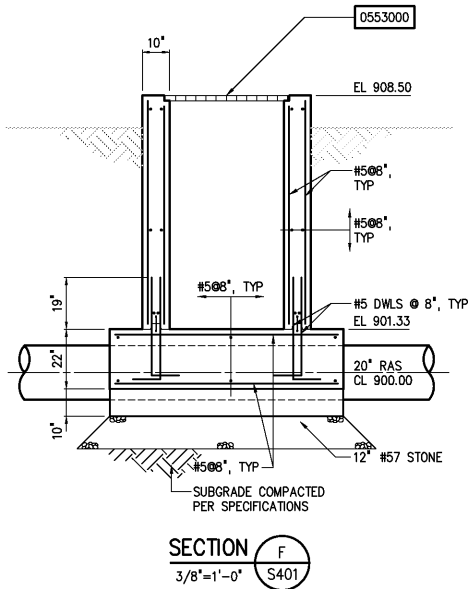
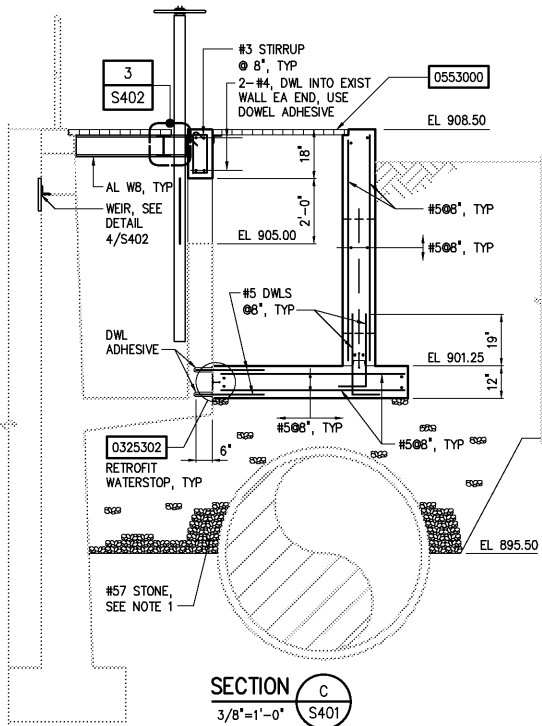


NOTES:

1 CONTRACTOR SHALL OVER EXCAVATE UNDER ENTIRE LENGTH OF MIXED LIQUOR DISTRIBUTION BOX PLUS APPROXIMATELY 10 FEET BEYOND IN THE NORTH-SOUTH DIRECTION TO A DEPTH OF APPROXIMATELY THE CENTER LINE OF 72" PE. CONTRACTOR SHALL THEN FILL ABOVE DESCRIBED EXCAVATION WITH #57 STONE AND COMPACT PER SPECIFICATIONS.

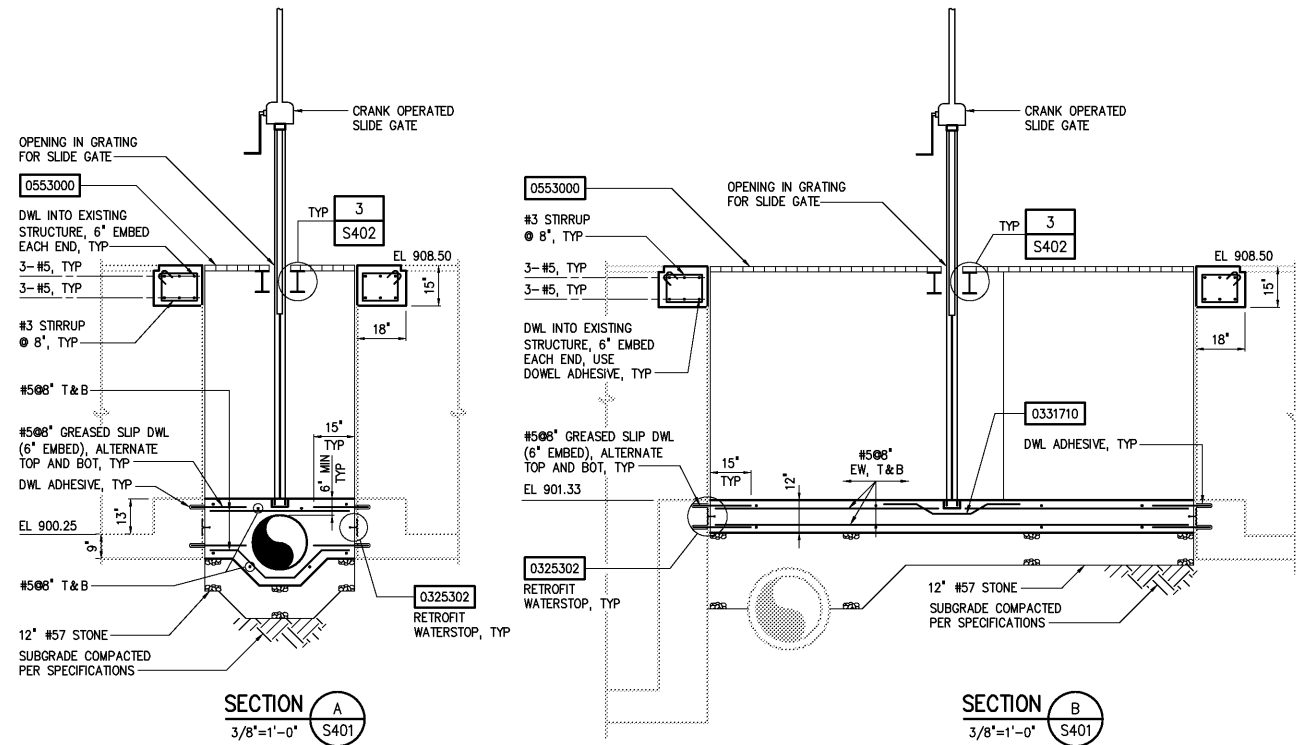

--	--	