


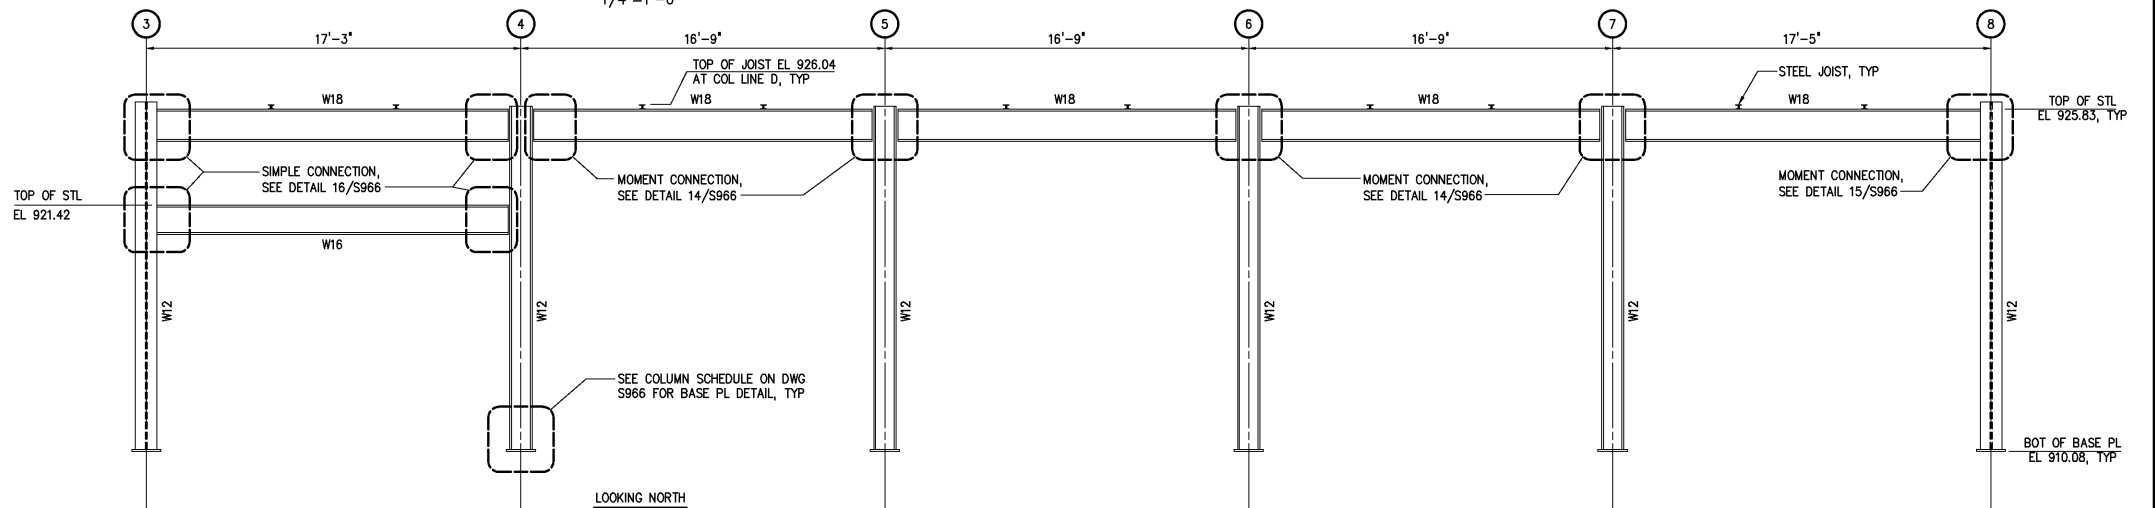

THE SCALE BAR SHOWN BELOW MEASURES ONE INCH LONG ON THE ORIGINAL DRAWING. 	DATE JANUARY 2004	
	H & S JOB NUMBER 30788C	
	CONTRACT NUMBER C	DRAWING NUMBER S963