




NOTES:

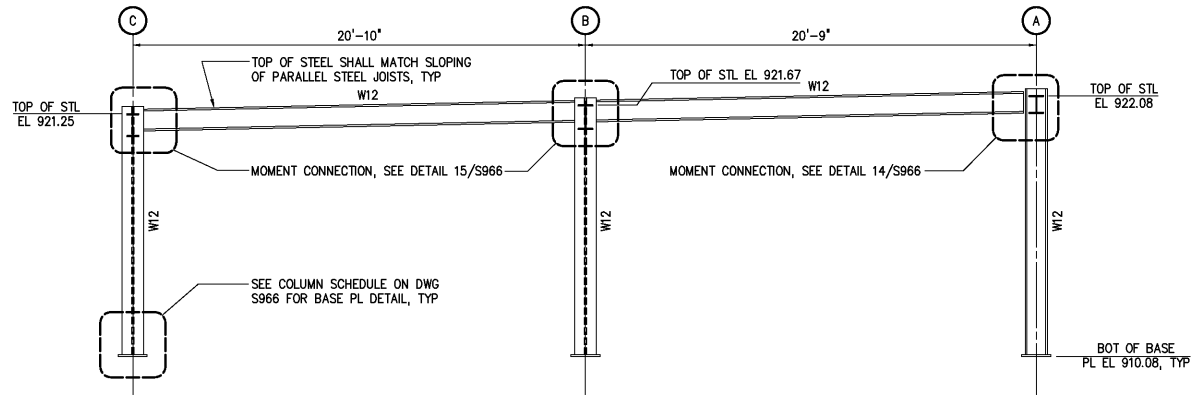


STEEL ELEVATION AT COL LINE 1
1/4"=1'-0"

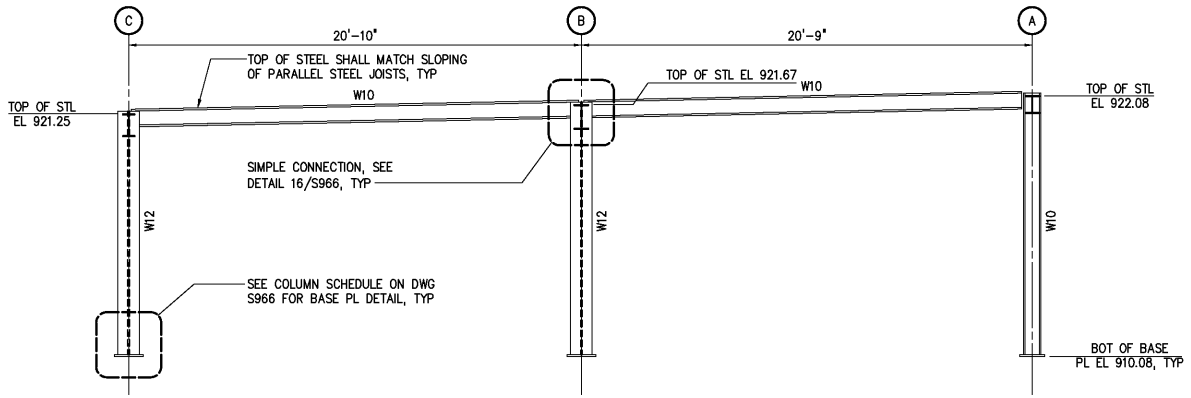


STEEL ELEVATION AT COL LINE 2
1/4"=1'-0"

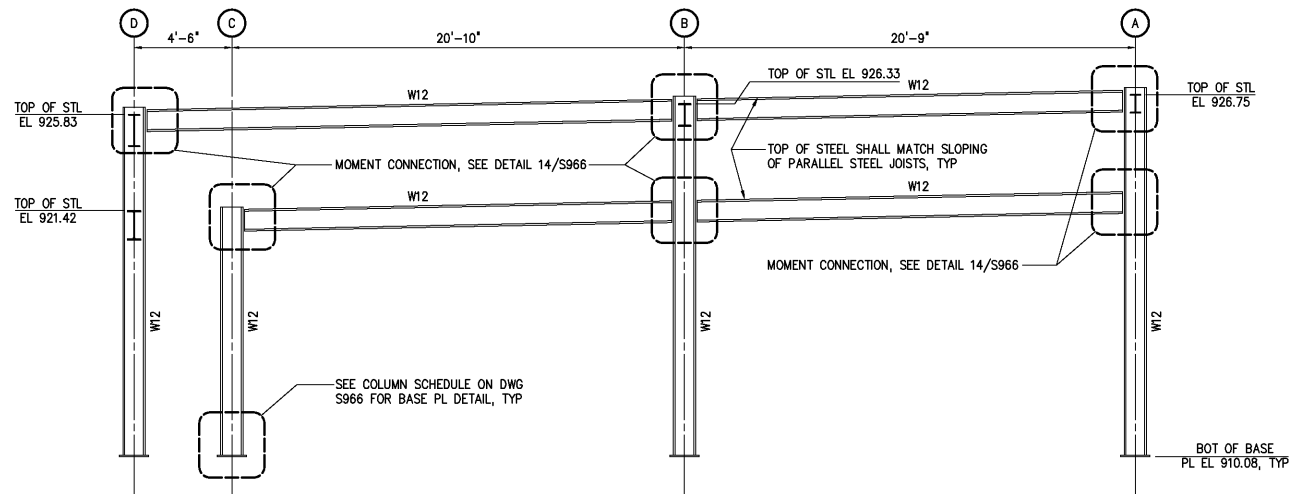


STEEL ELEVATION AT COL LINE 3
1/4"=1'-0"

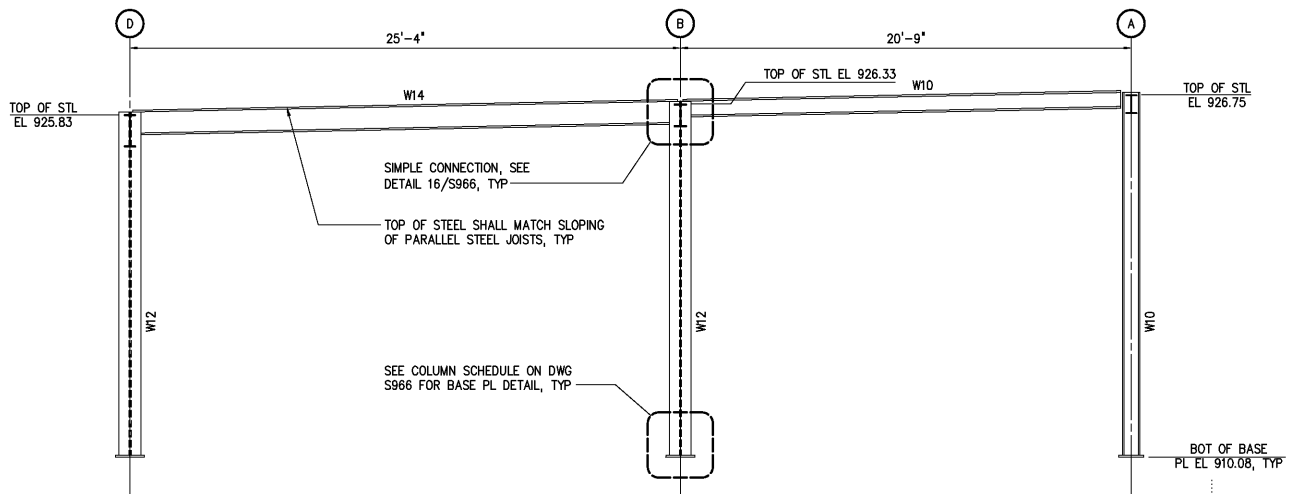

STEEL ELEVATION AT COL LINES 4, 5, 6 & 7
1/4"=1'-0"

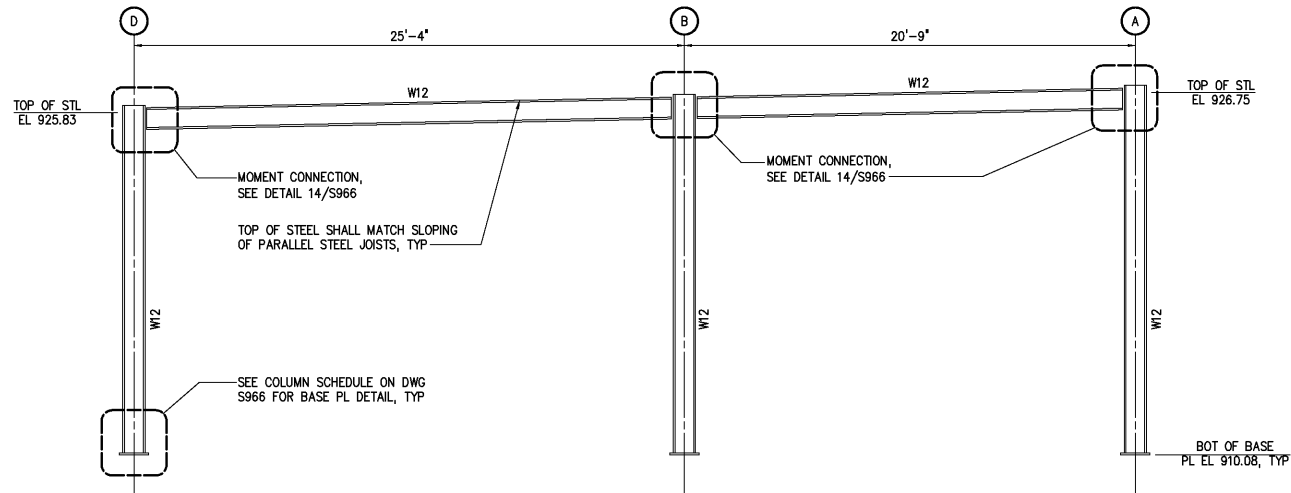

STEEL ELEVATION AT COL LINE 8
1/4"=1'-0"

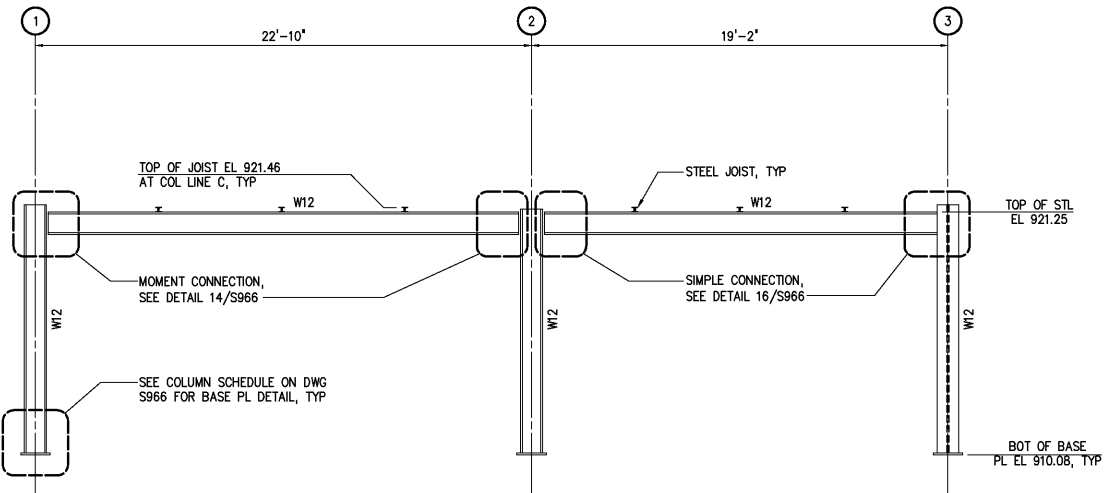

STEEL ELEVATION AT COL LINE C
1/4"=1'-0"

	</
--	--	----