


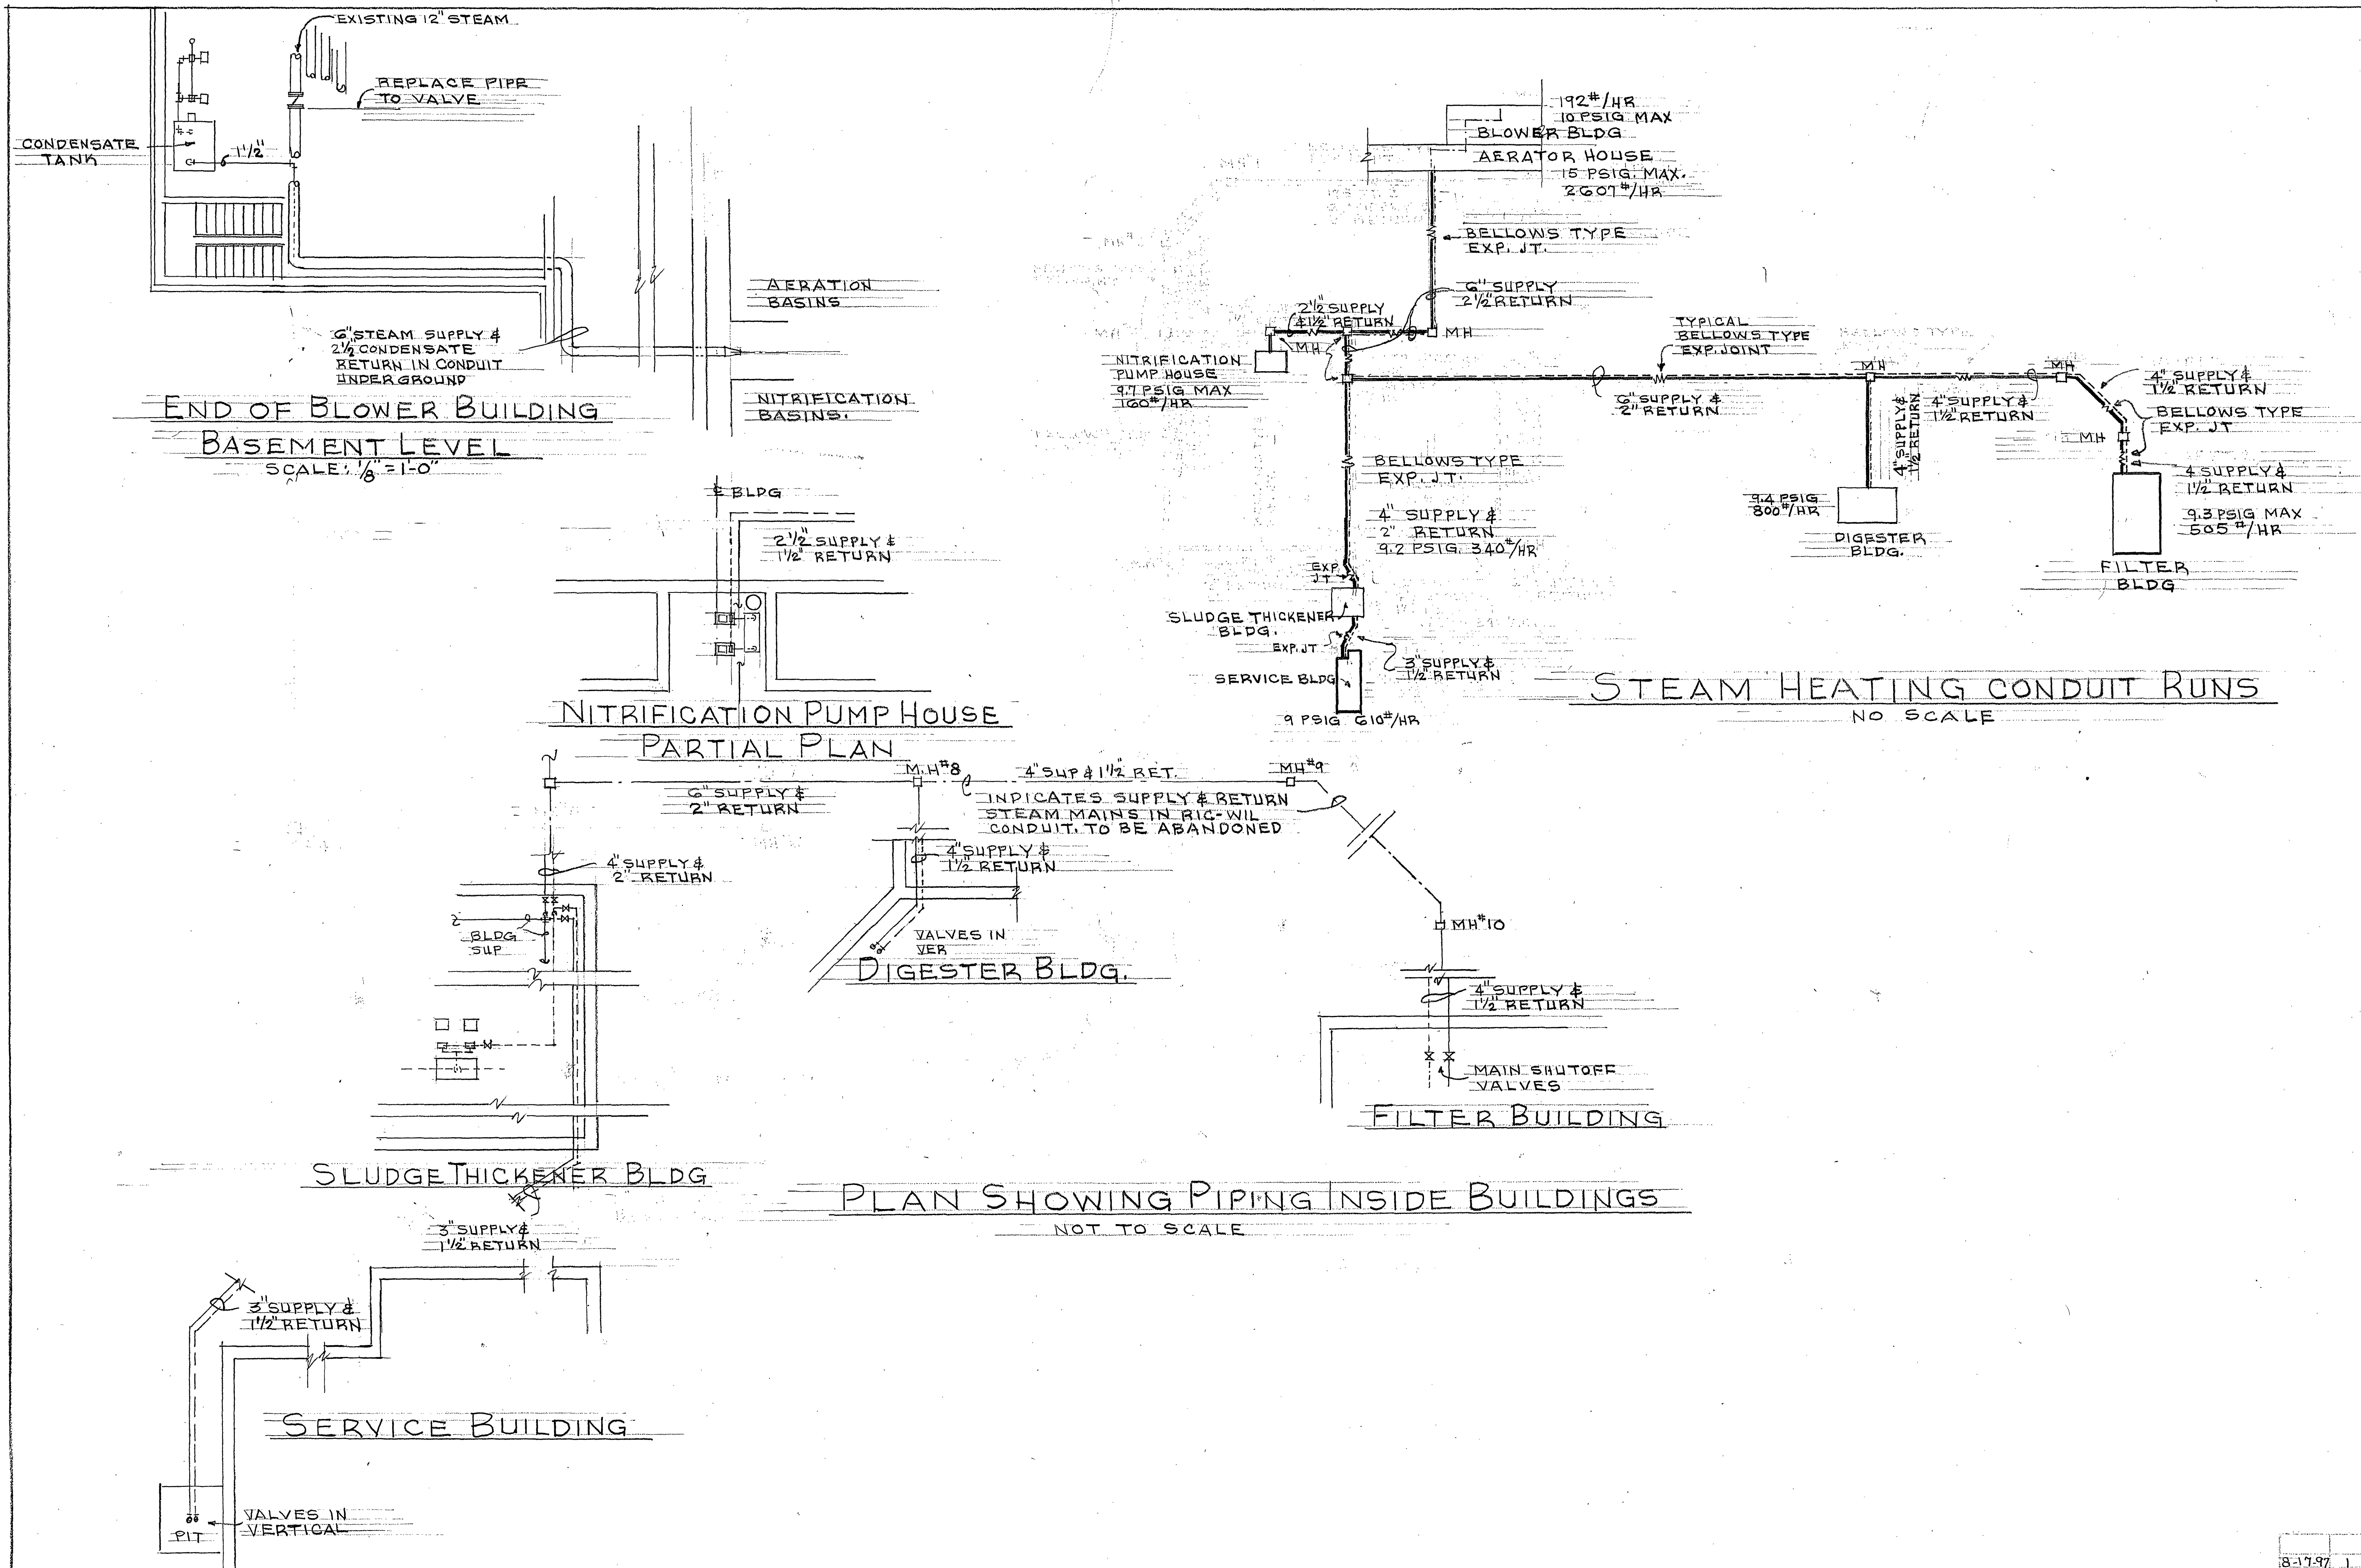

8-17-97	1	READVERTISED	L.B.C.
DATE	REV	DESCRIPTION	BY
8-17-97	1	STEAM PIPE REPLACEMENT	L.B.C.
8-17-97	1	WATER POLLUTION CONTROL	L.B.C.
8-17-97	1	PLANT	L.B.C.
8-17-97	1	1402 BENNINGTON ST. S.E.	7-9-96
8-17-97	1	ROANOKE, VIRGINIA	19-96-B
8-17-97	1	OFFICE OF CITY ENGINEER	2
8-17-97	1	APPROVED	2