


MATCH LINE AREA 'D'

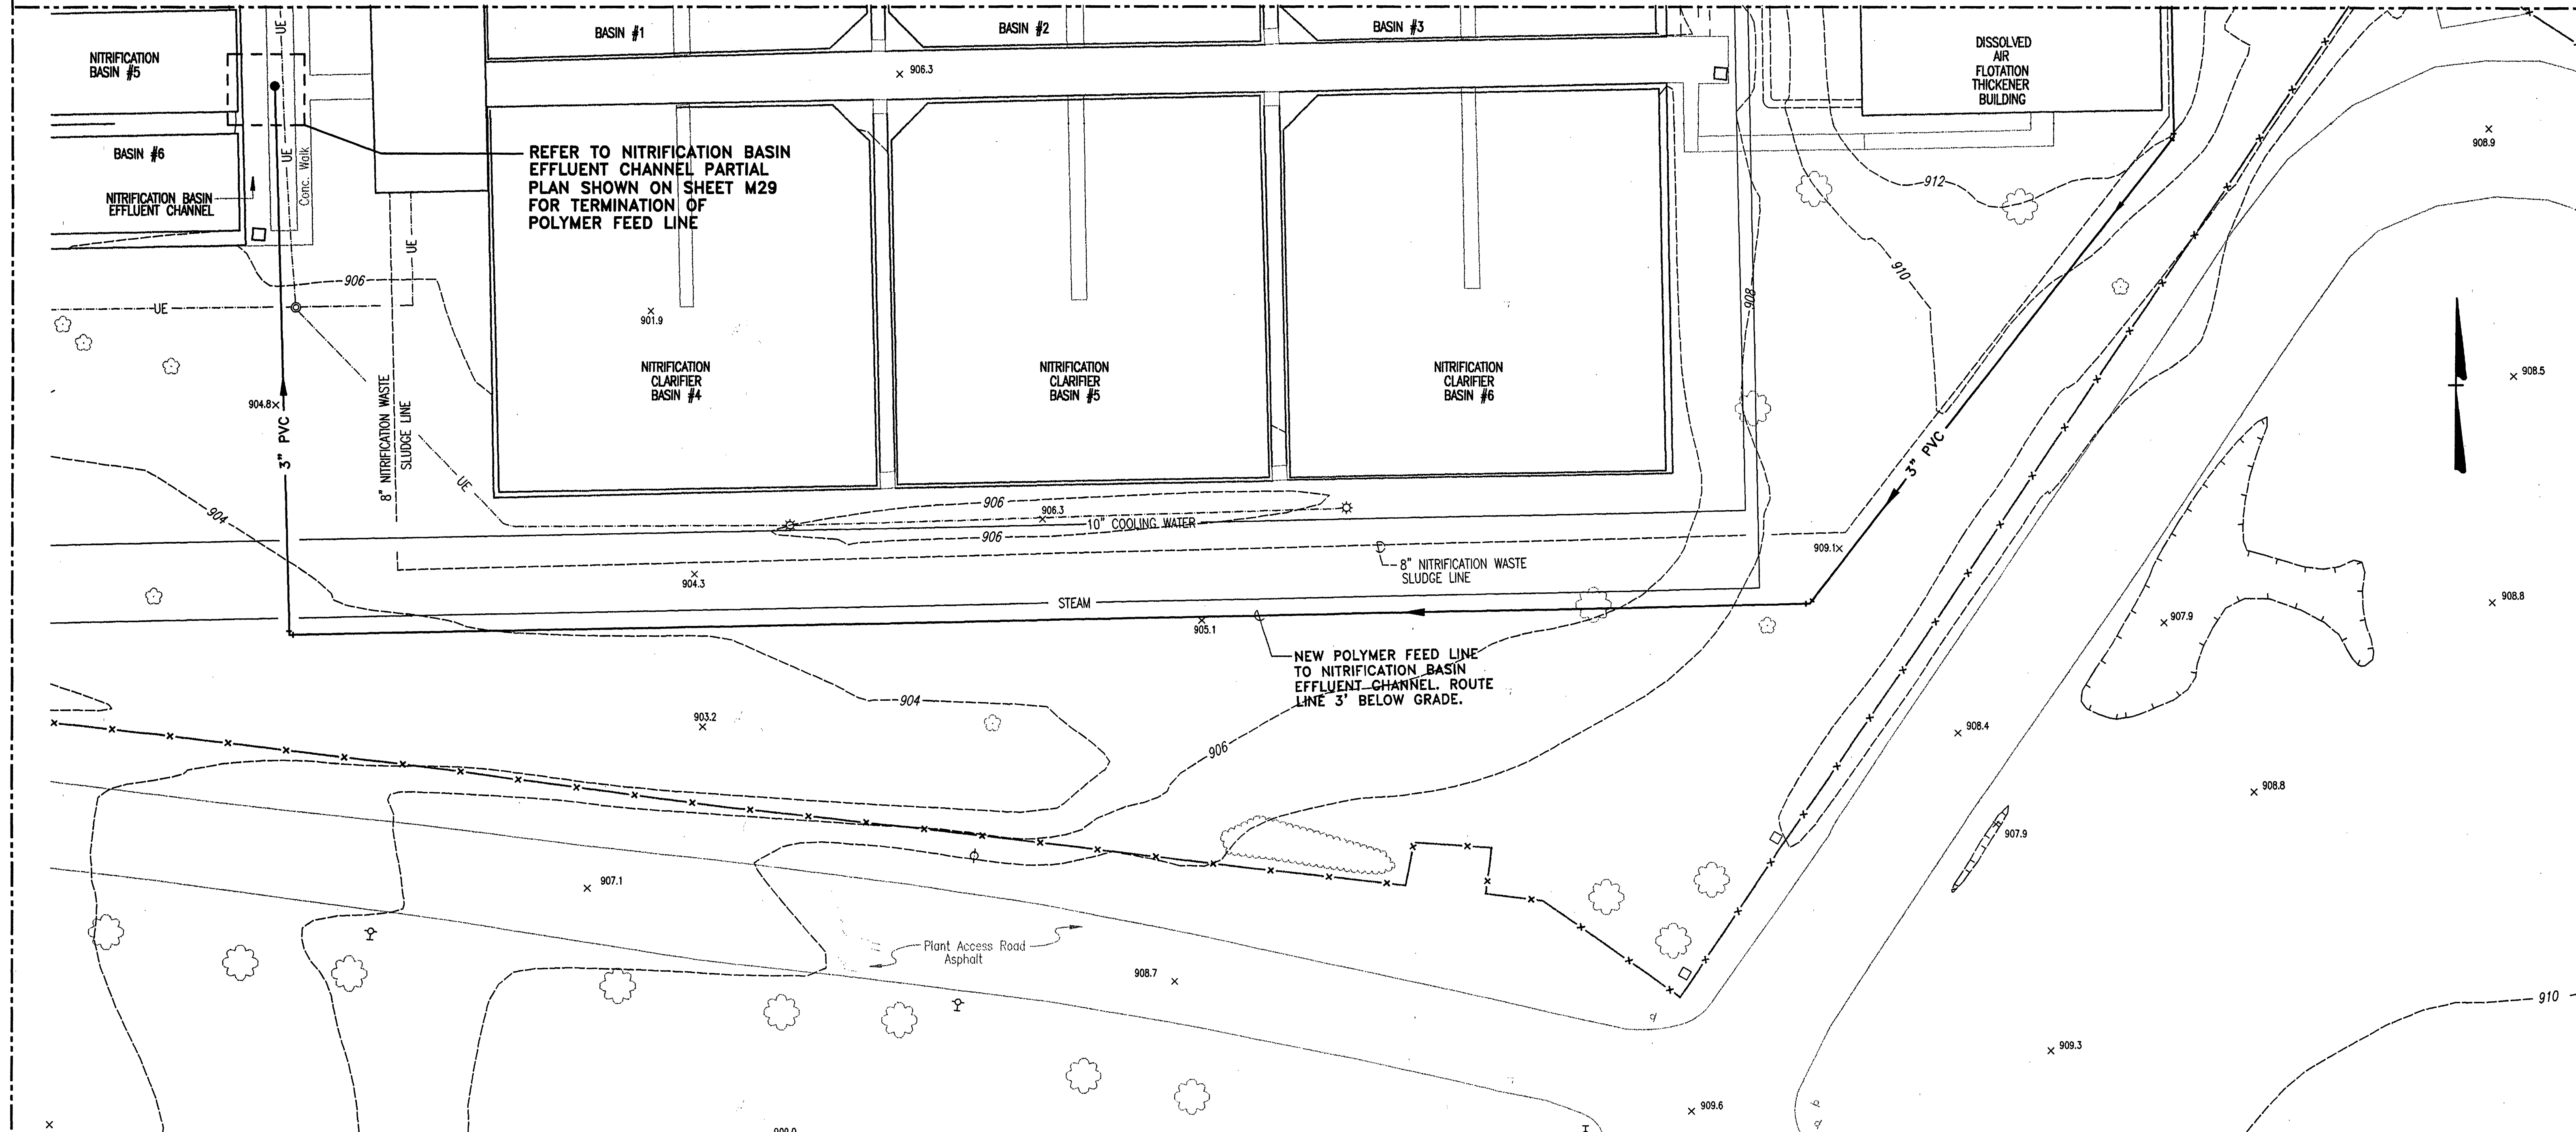

GENERAL SITE NOTES:

1. CONTRACTOR SHALL DETERMINE ELEVATION OF EXISTING LINES TO BE CROSSED PRIOR TO BEGINNING CONSTRUCTION ON EACH LINE.