



SEE PROFILE
SHEET G17

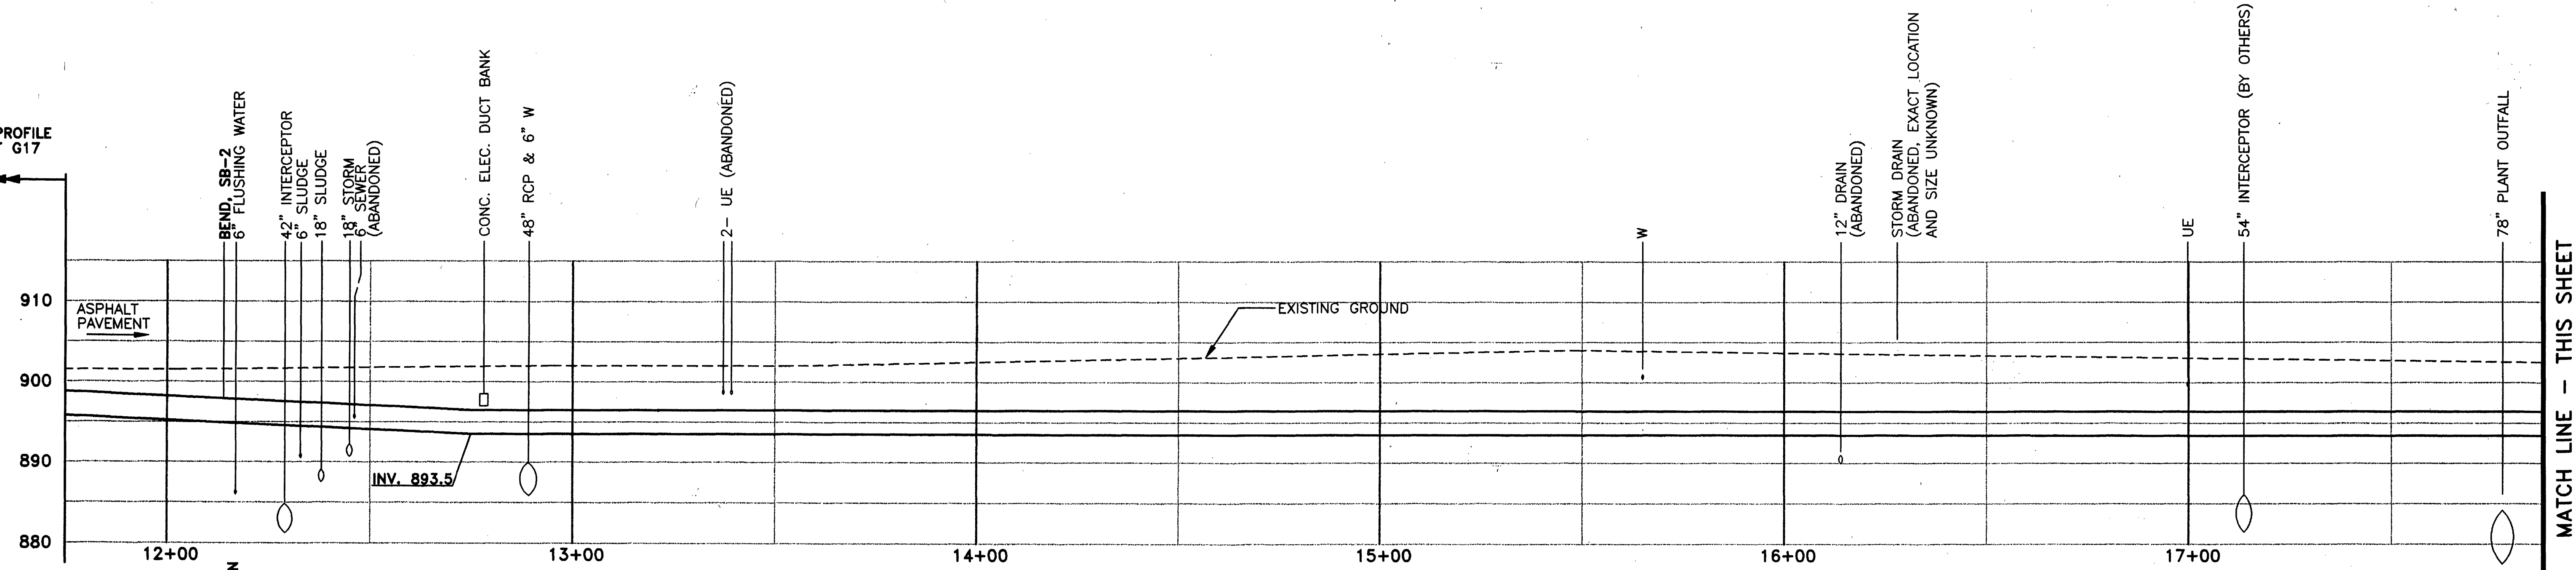

MATCH LINE - THIS SHEET

MATCH LINE - THIS SHEET

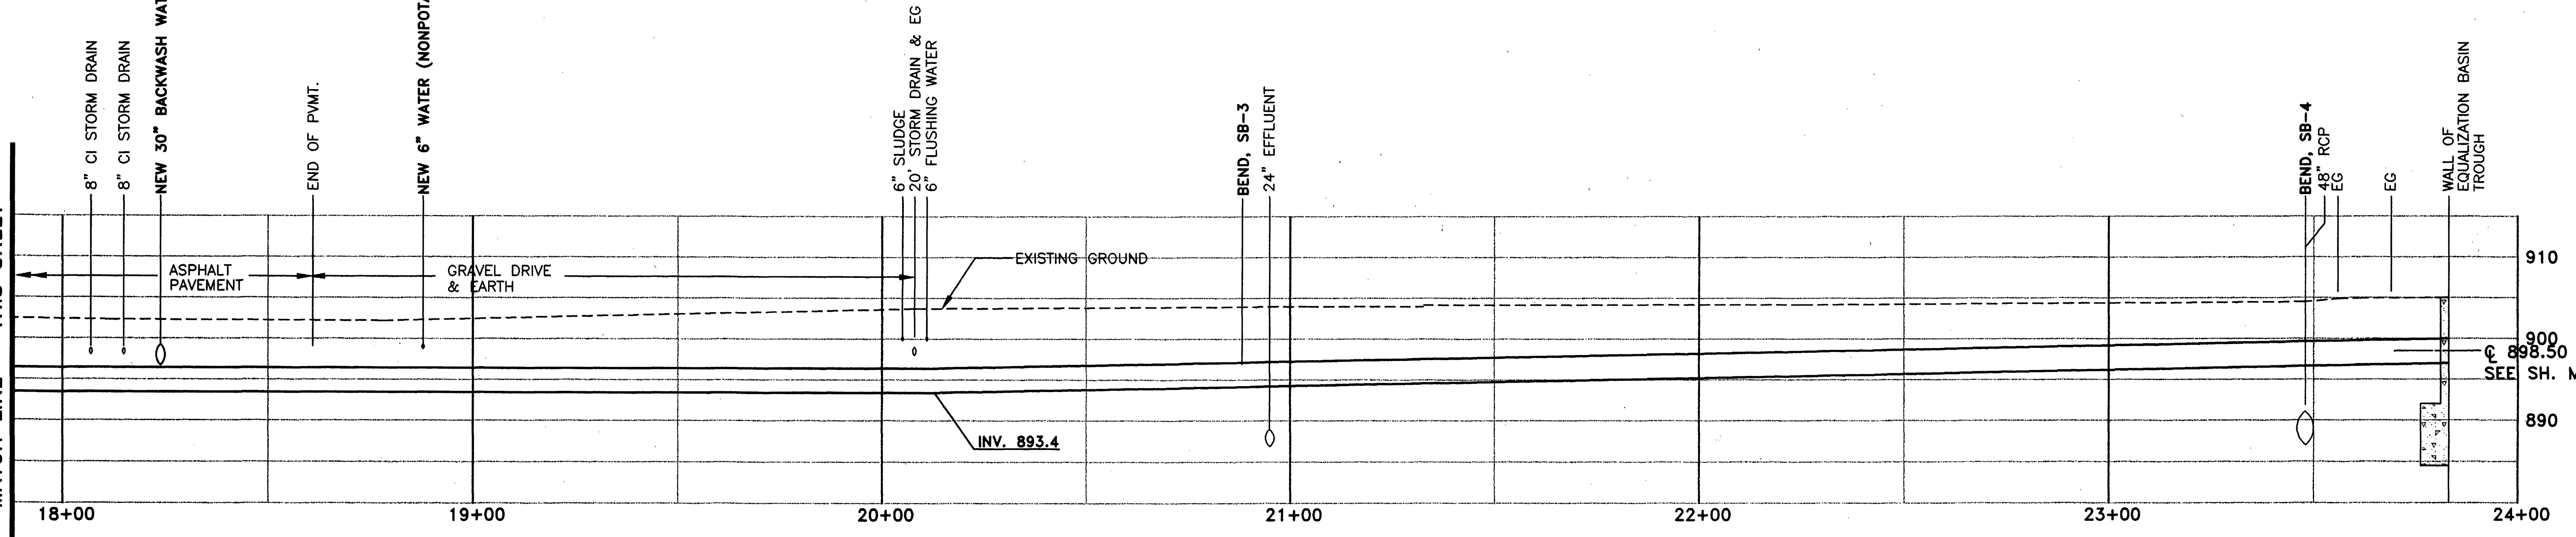

SECONDARY BY-PASS:
36" GRAVITY LINE FROM BAF
INFLUENT PUMP STATION
TO EQUALIZATION BASIN
INFLUENT TROUGH, SEE
SHEETS G4-G6 FOR PLAN