


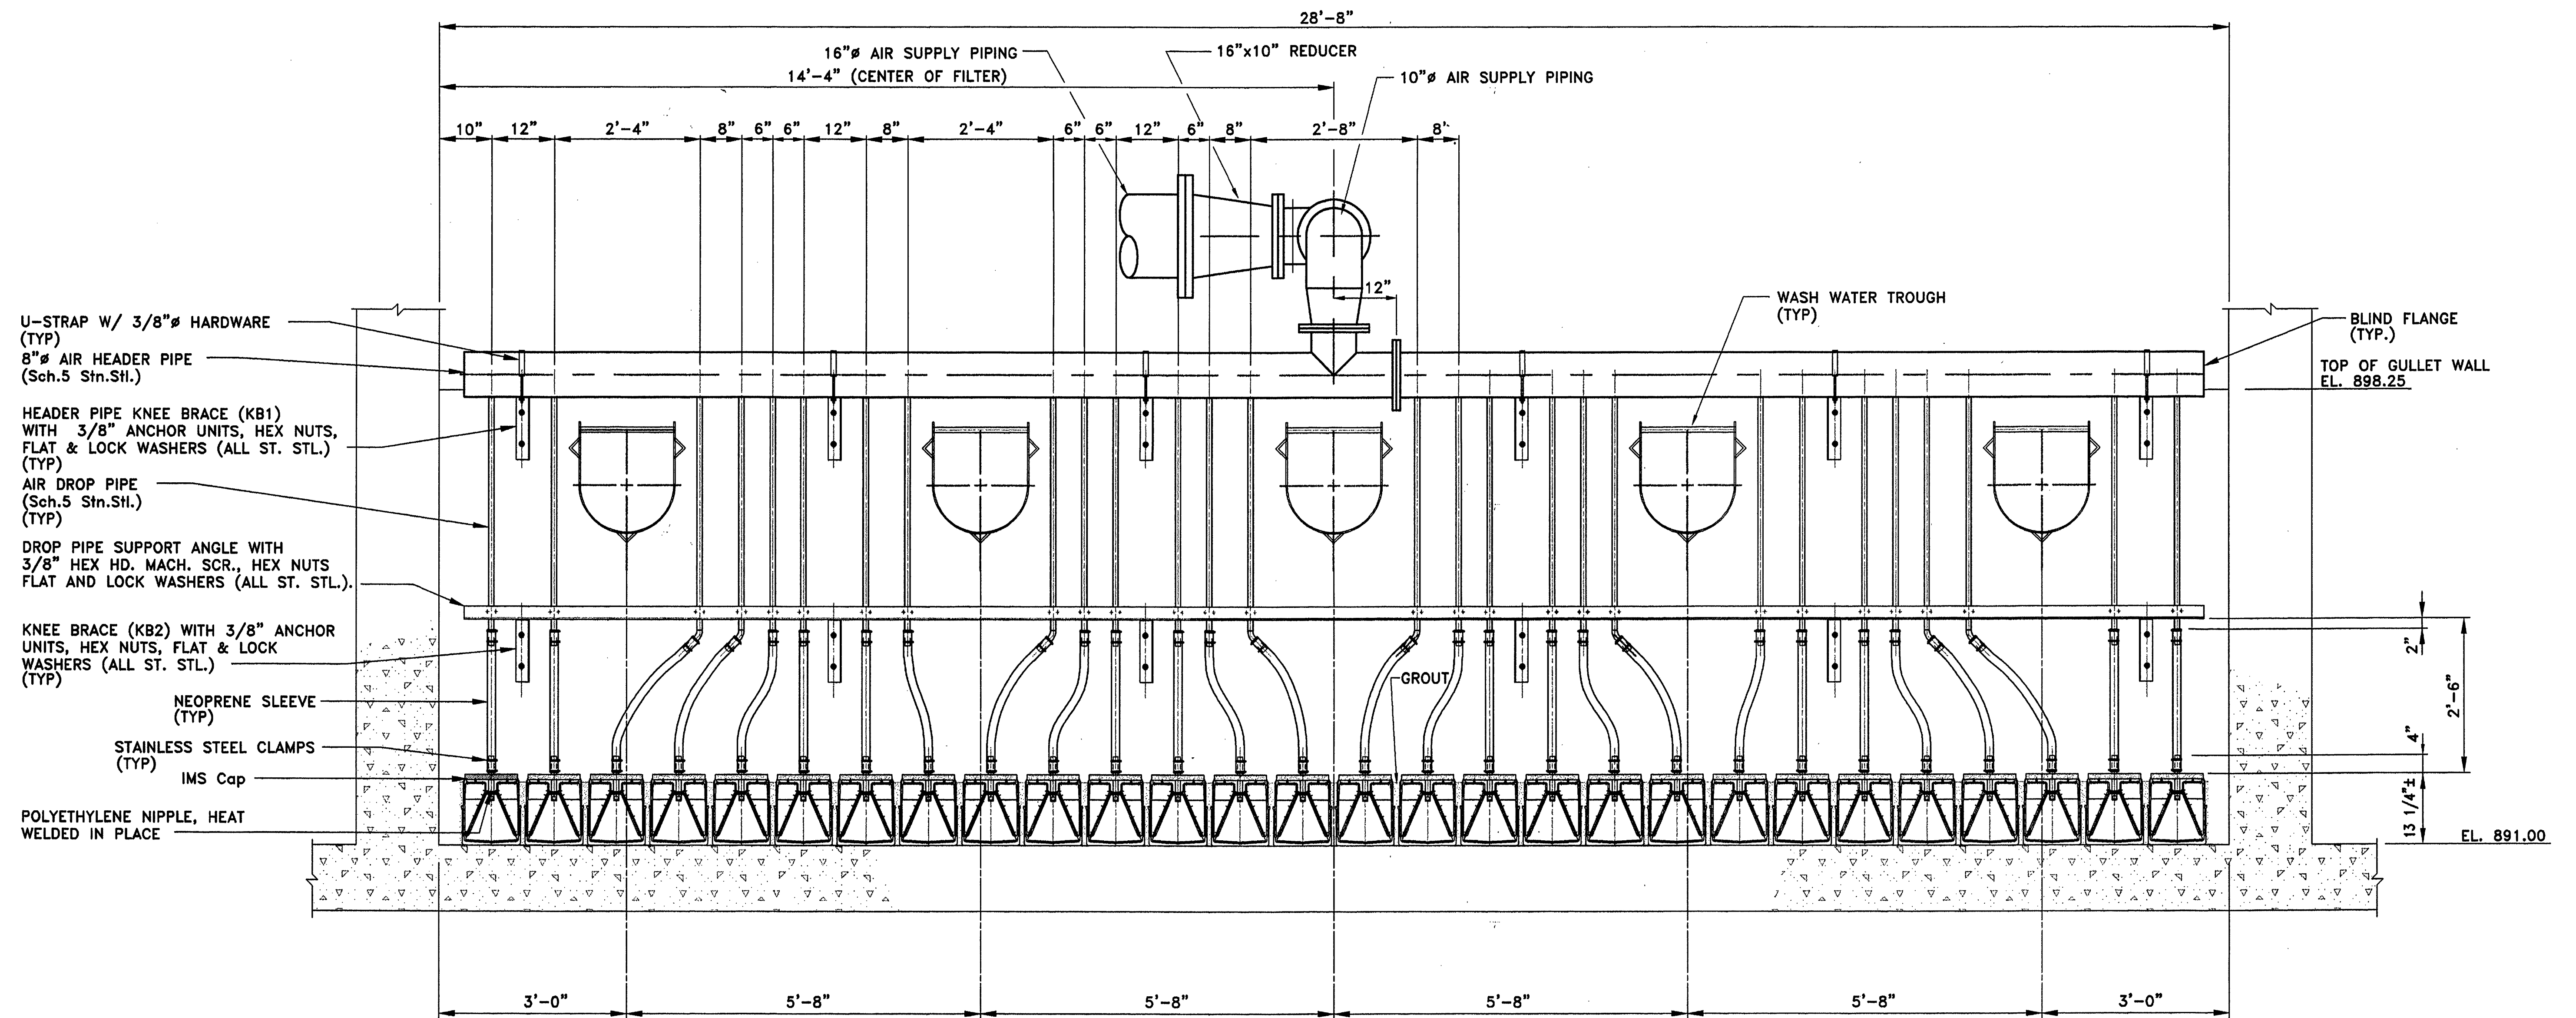

SECTION 3
SCALE: 3/4"=1'-0"

NOTE: THIS IS TYPICAL OF BOTH SIDES
FILTERS NO. 9 AND NO. 10