




TYPICAL HANDHOLE

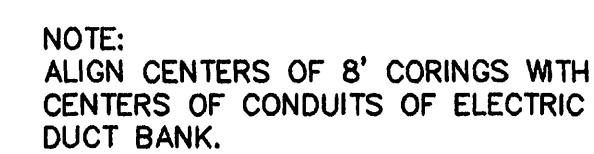

CONNECTION TO EXISTING
ELECTRICAL MANHOLE

SCALE: 3/8"=1'-0"



TYPICAL MANHOLE

- NOTES:
1. COORDINATE ALL MANHOLE & HANDHOLE OPENINGS WITH THE DUCT BANK ACTUAL CONFIGURATION & ELEVATION.
 2. PROVIDE END BELL FITTINGS FOR DUCT ENTRANCE AT MANHOLES & HANDHOLES.
 3. SLOPE DUCT BANKS 3" PER 100' TOWARD MANHOLES & HANDHOLES.
 4. PROVIDE EXPANSION/DEFLECTION FITTINGS (NOT SHOWN ON DRAWINGS) IN ACCORDANCE WITH THE REQUIREMENTS SPECIFIED IN SPEC. SECTION 16114.
 5. SEE TYPICAL DETAIL SHEETS ON STRUCTURAL DRAWINGS FOR CONCRETE GENERAL NOTES & DETAILS.



TYPICAL DUCT BANK DETAILS

FOR CONFIGURATIONS AND DUCT ASSIGNMENTS REFER TO PLAN DRAWINGS.
* - DIMENSION VARIES REFER TO PLAN DRAWINGS. DIMENSIONS SHOWN ARE APPROXIMATE