
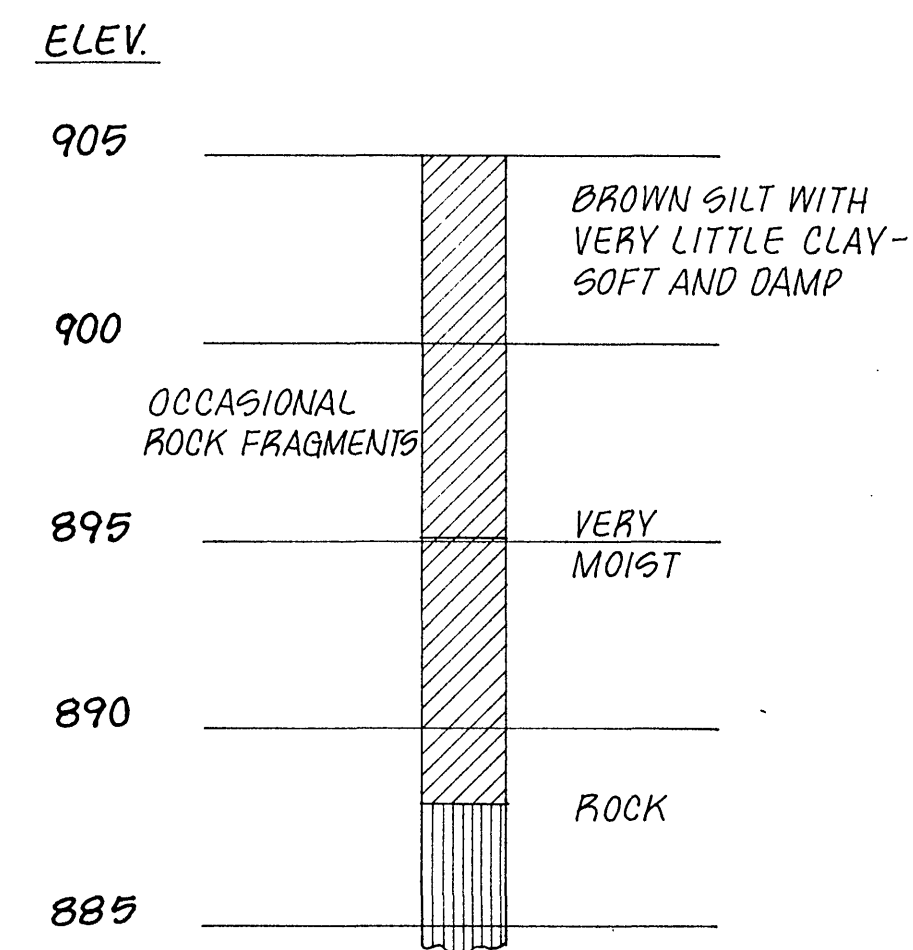


NOTES:


YARD HYDRANT SHALL BE 3/4", MODEL V34, FREEZE-PROOF HYDRANT, AS MANUFACTURED BY WOODFORD, OR EQUAL.

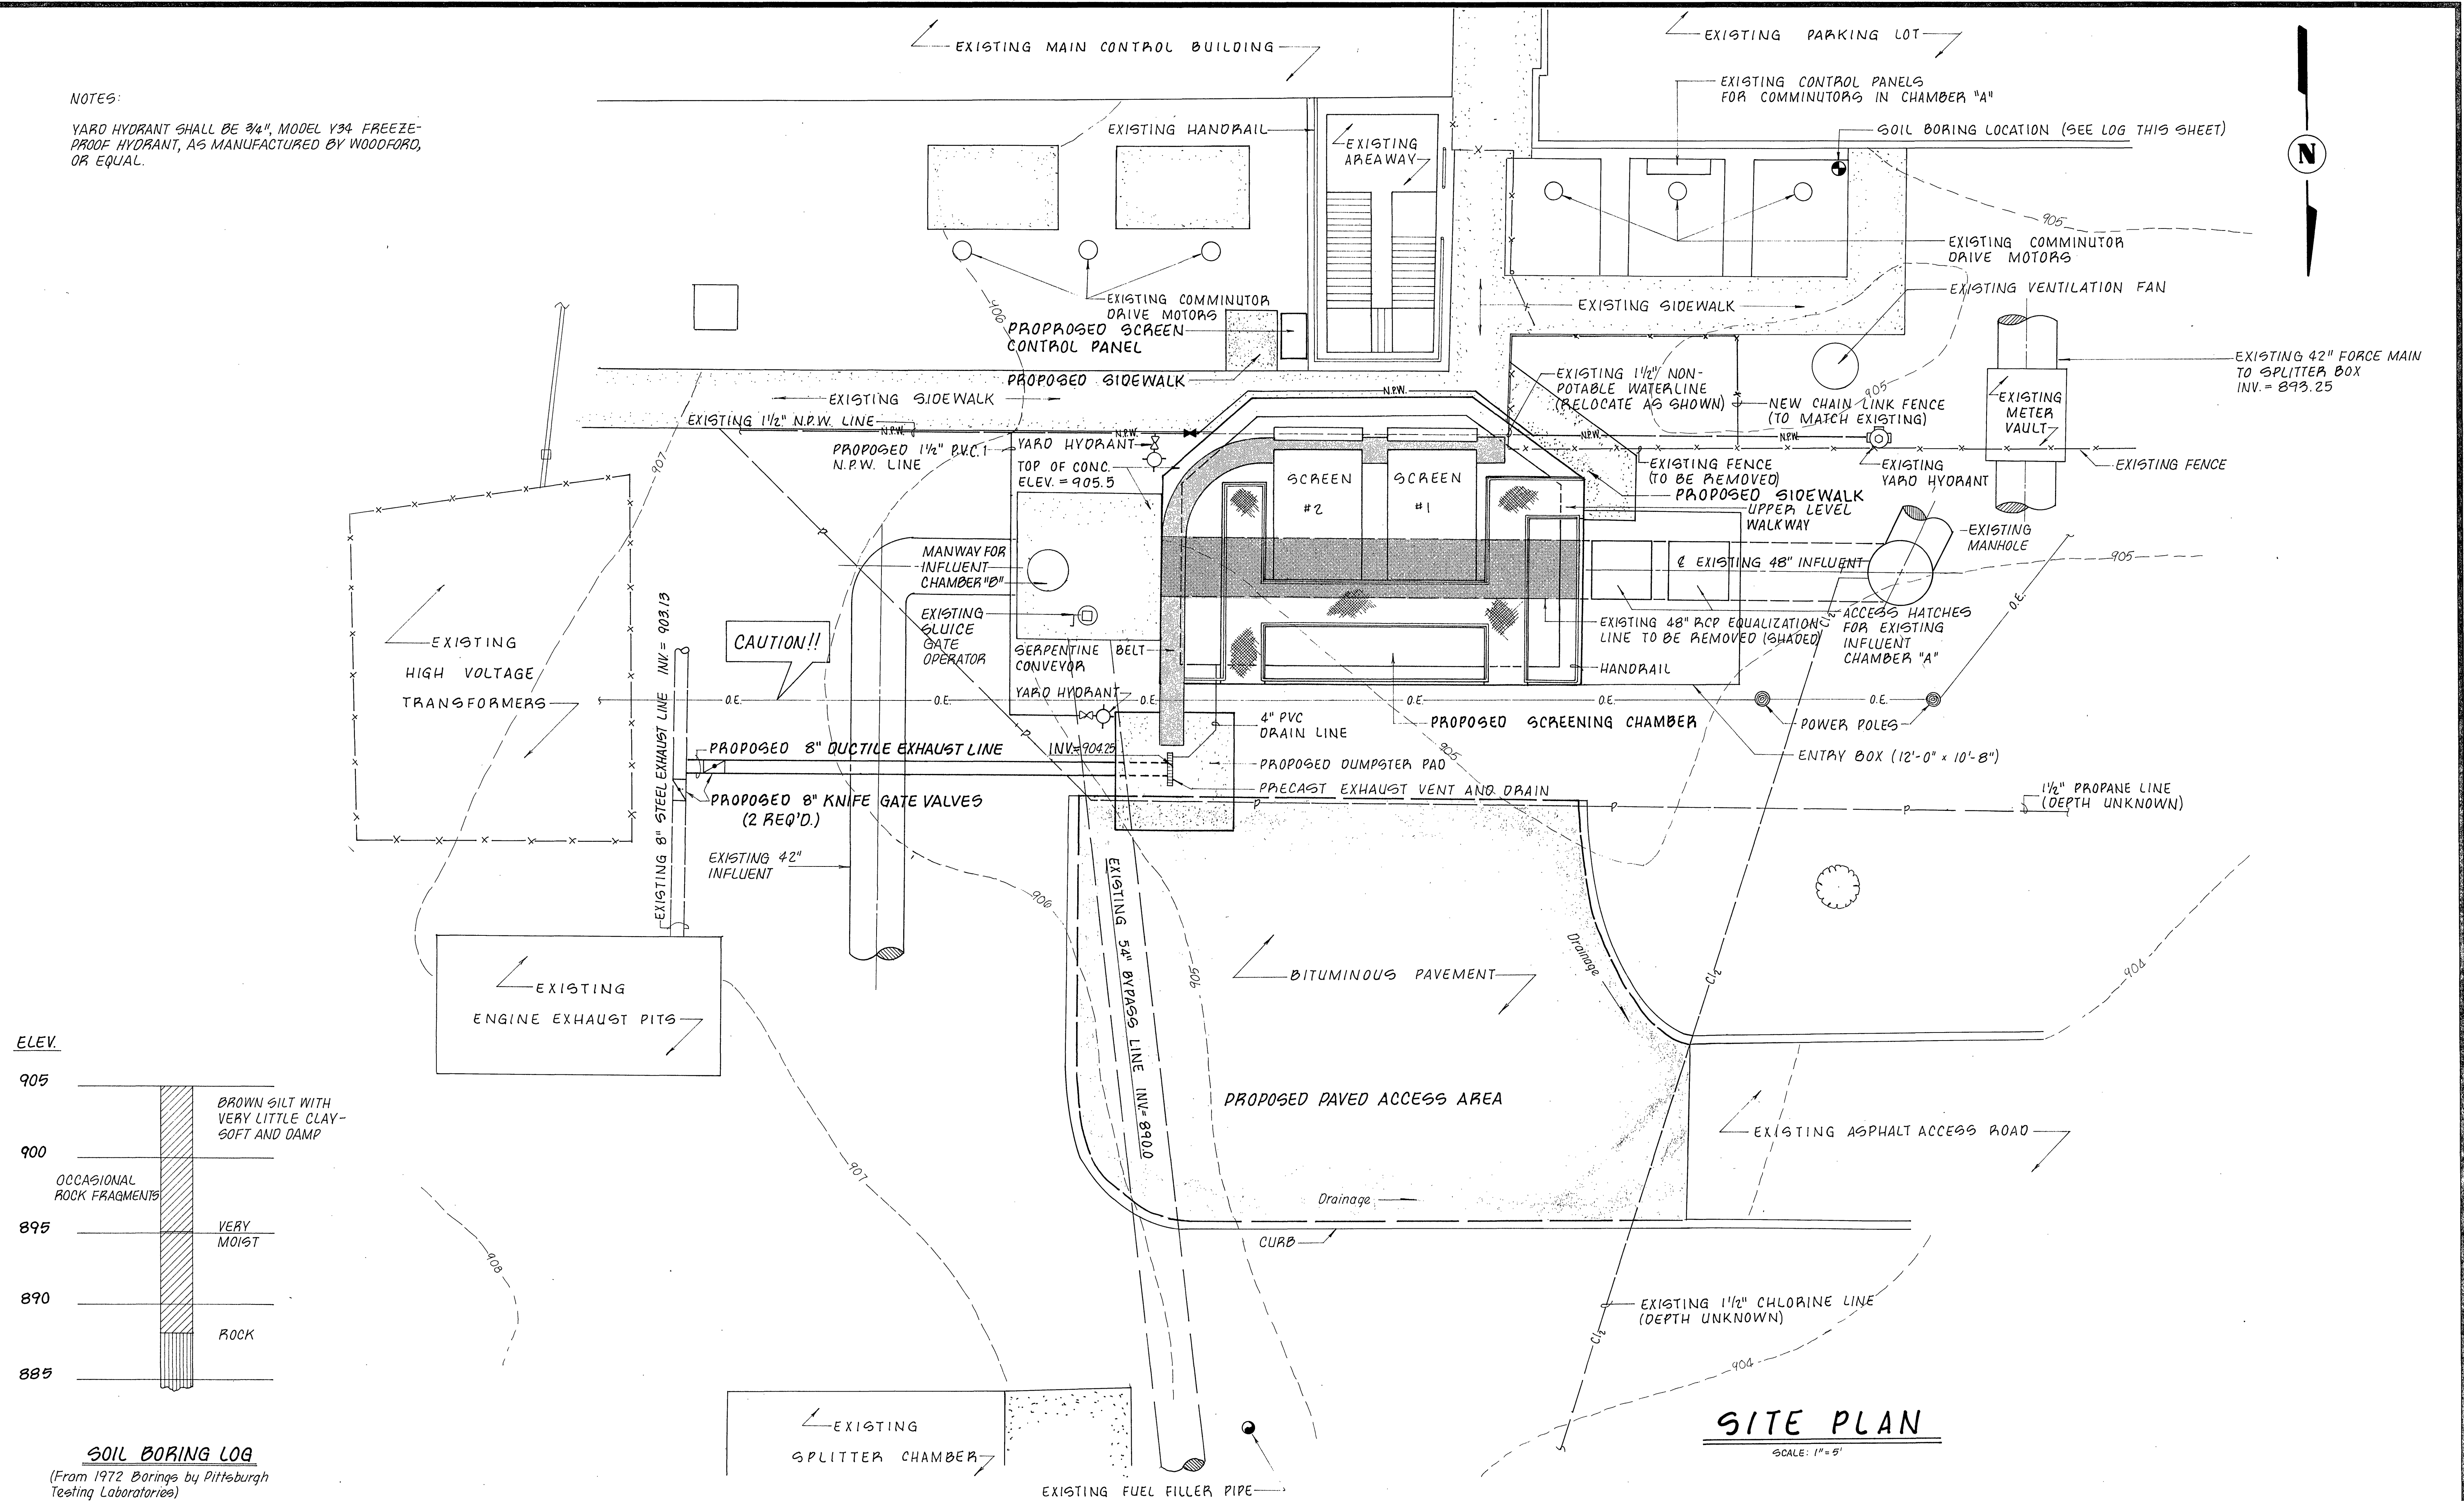

SOIL BORING LOG


(From 1972 Borings by Pittsburgh Testing Laboratories)

HEADWORKS IMPROVEMENTS
FOR
ROANOKE CITY
WASTEWATER TREATMENT FACILITY
ROANOKE, VIRGINIA

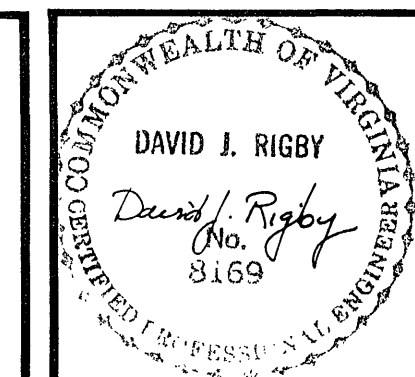

REVISIONS		
NO.	DATE	BY

DESIGNED: CES	SHEET: 2 OF 8
DRAWN: TAM / LHJ	SCALE: AS SHOWN
CHECKED: CES	DATE: NOV, 1987
APPROVED: DJR	PROJECT: F87025

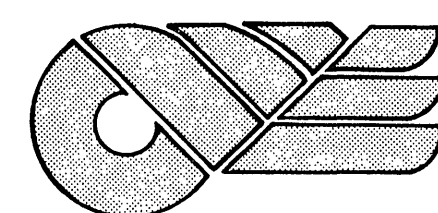

CLEAN WATER ENGINEERS, INC.

P.O. BOX 218
FINCASTLE, VIRGINIA 24090

P.O. BOX 3225
STAUNTON VIRGINIA, 24401