



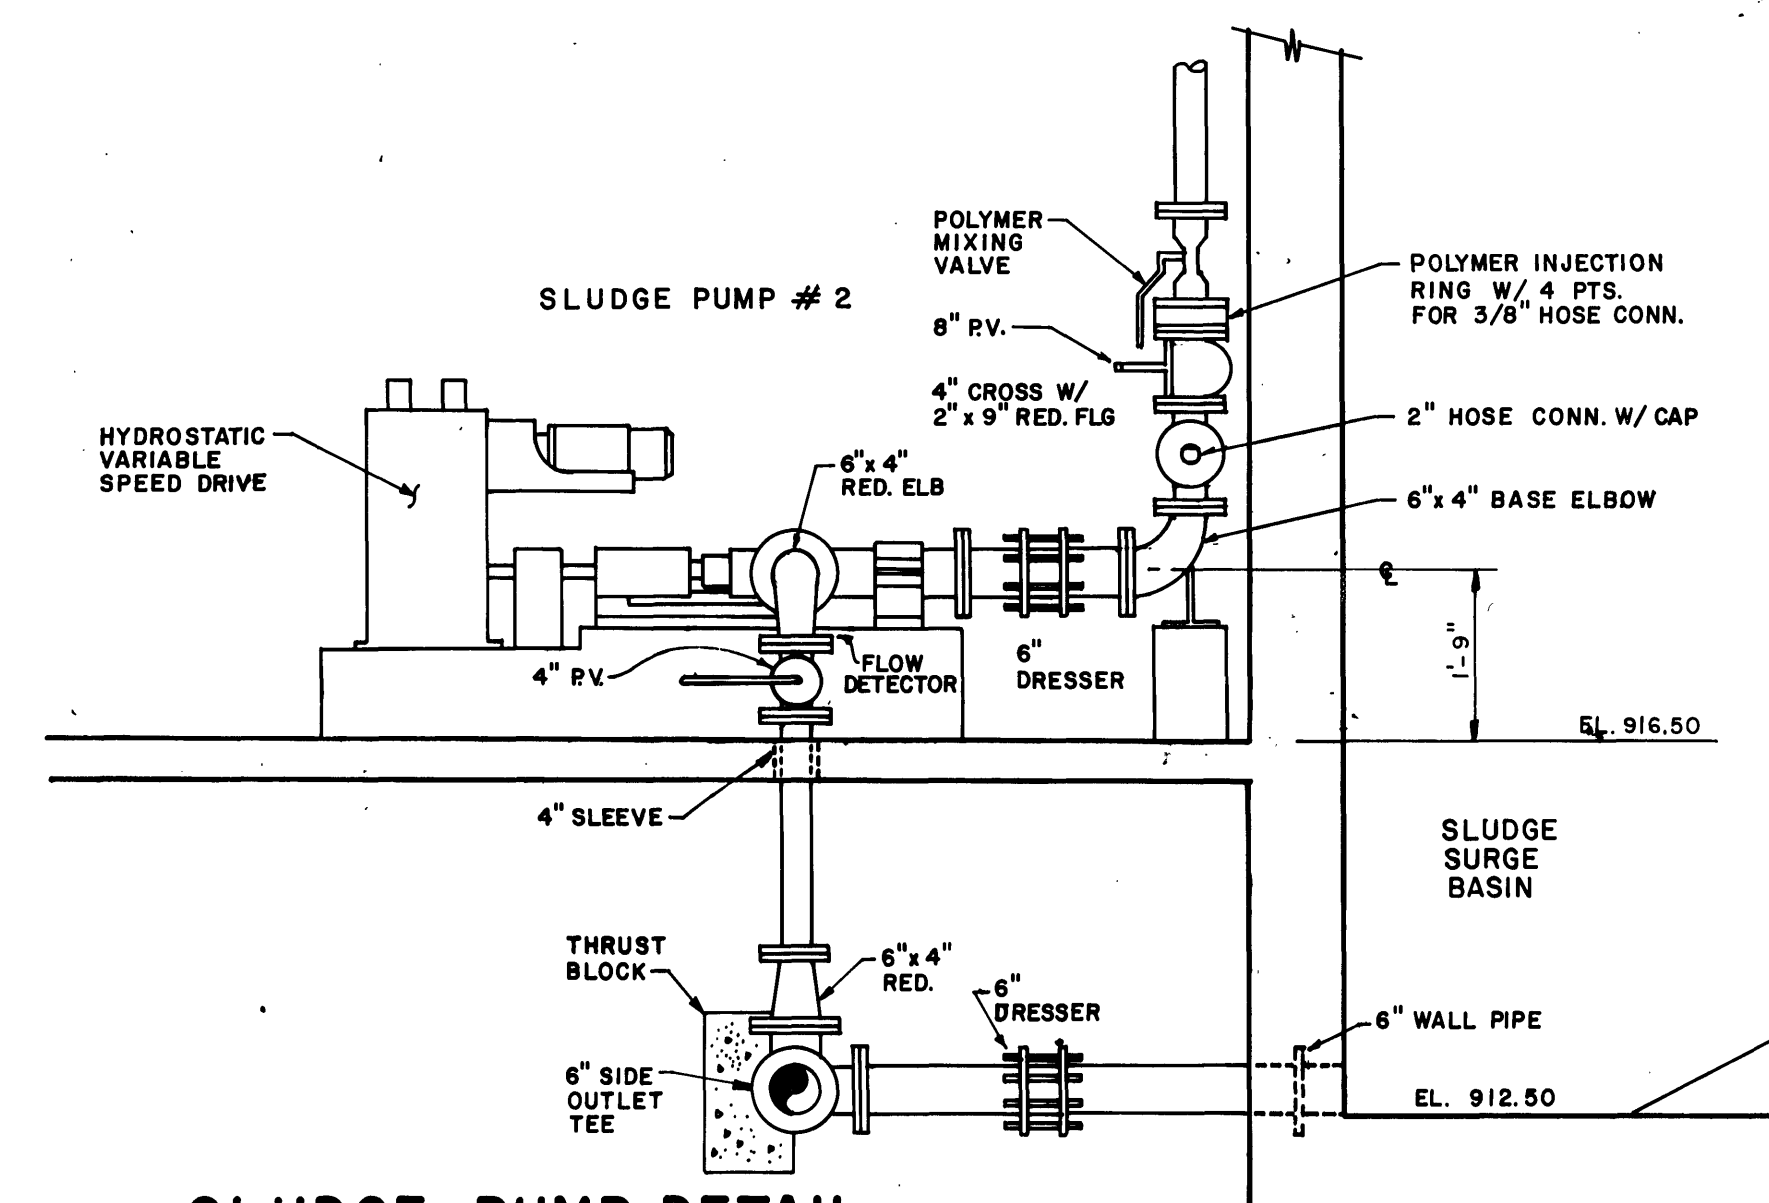


SLUDGE PUMP DETAIL
SCALE: 1/2" = 1'-0"

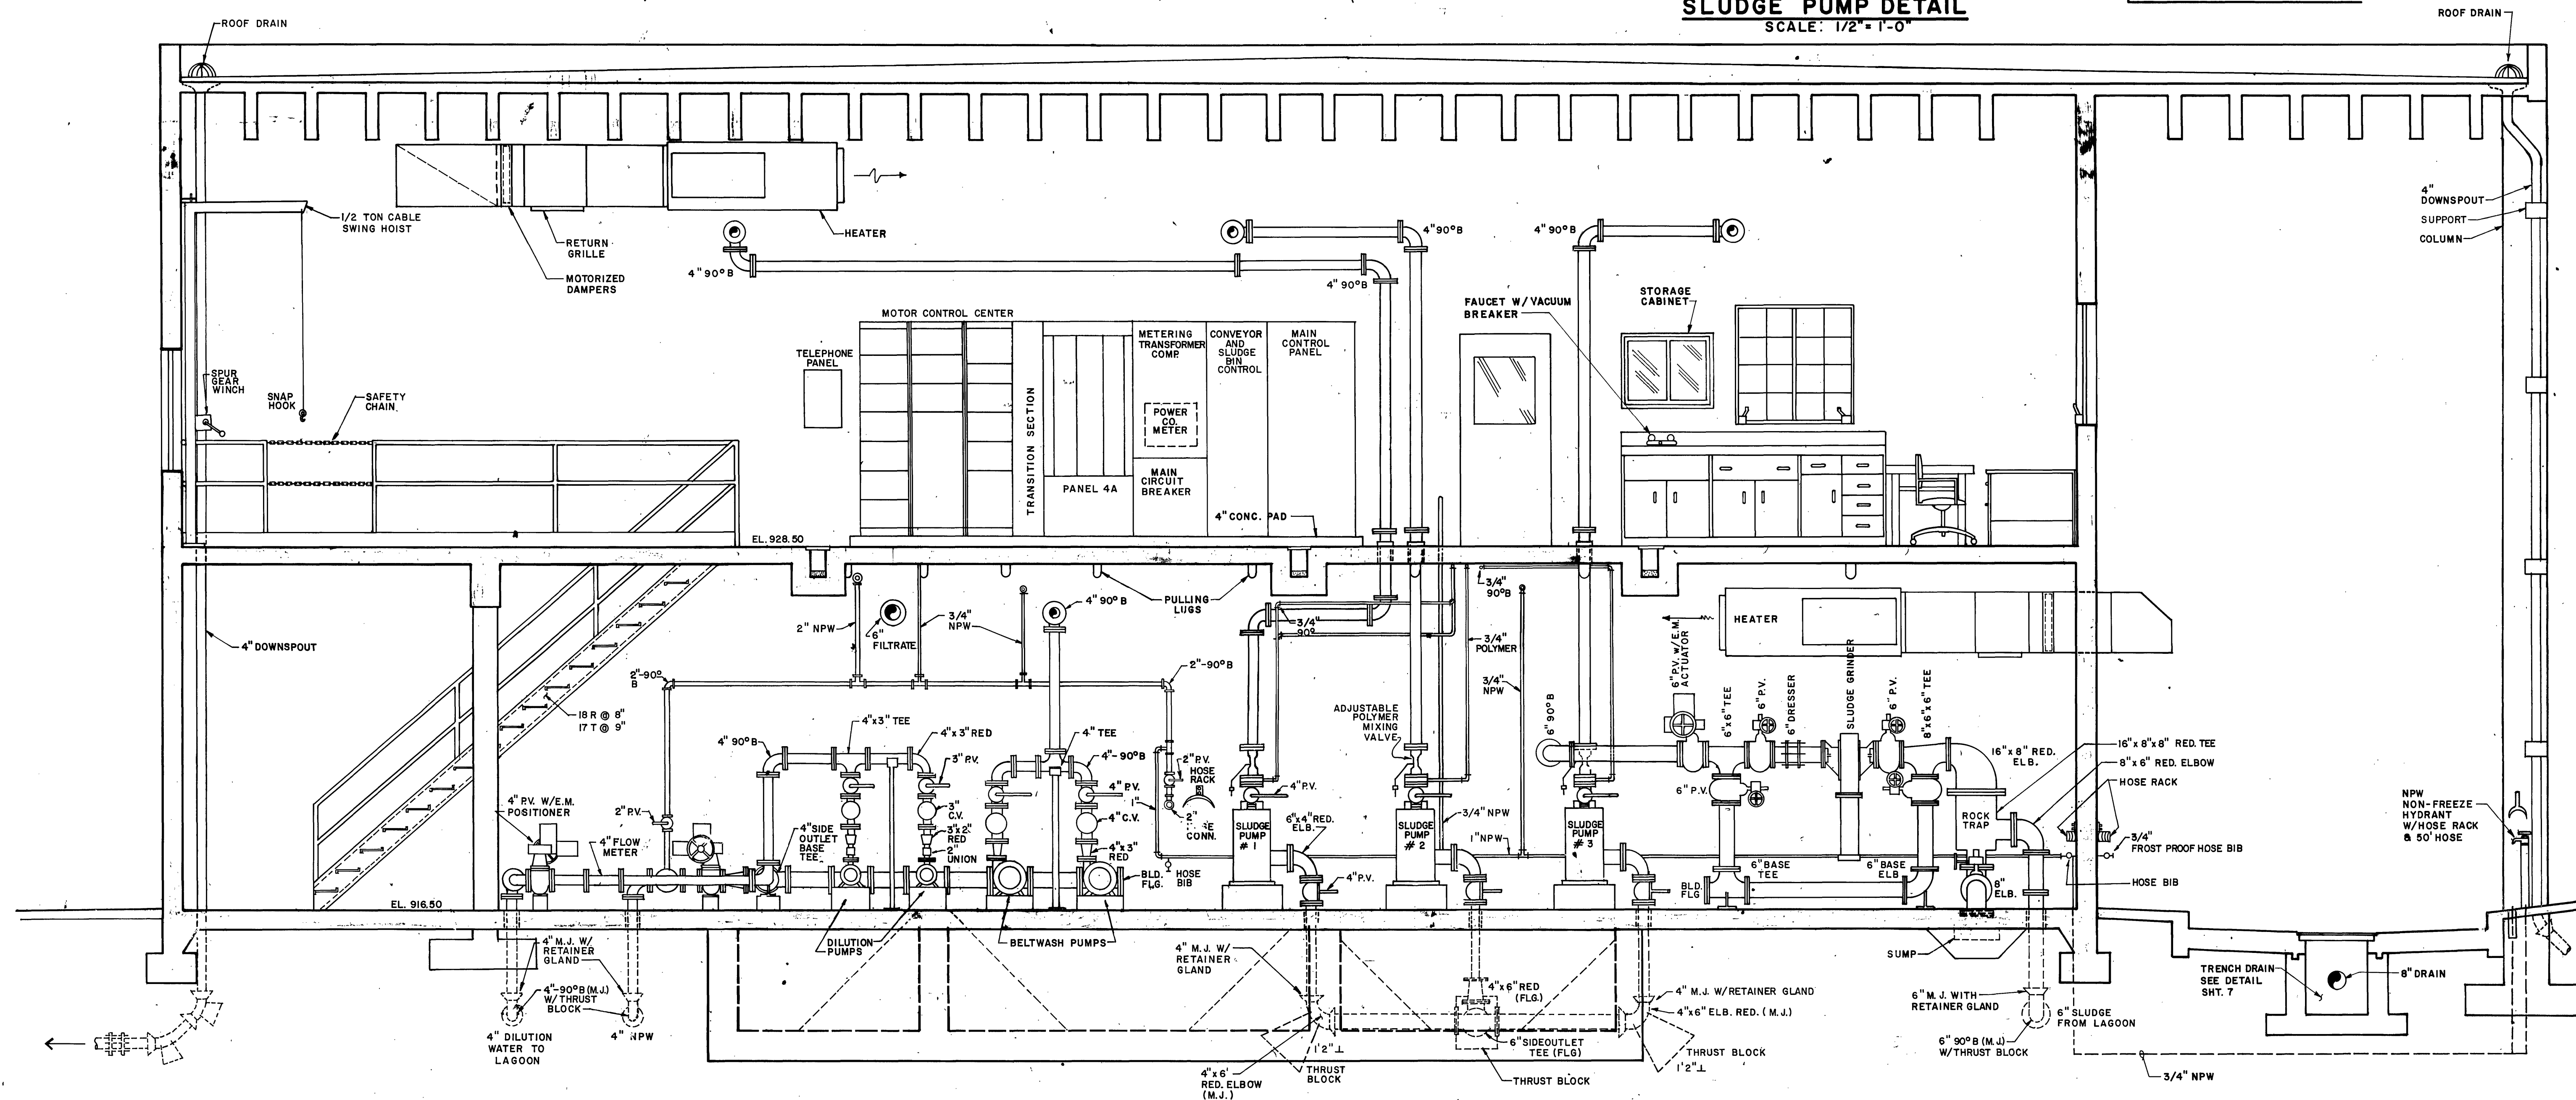

S E C T I O N A A

2		
1		
NO.	DATE	DESCRIPTION
REVISIONS		

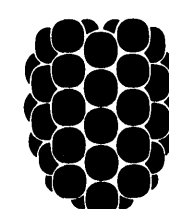

Dewberry & Davis
ENGINEERS ARCHITECTS PLANNERS SURVEYORS
8411 Arlington Boulevard Fairfax, Virginia 22031 Telephone 703-560-1100
19201 Montgomery Village Ave. Gaithersburg, Md. 20760 Tele. 301-948-4120

PREPARED FOR
CITY OF ROANOKE
ROANOKE, VIRGINIA

CITY OF ROANOKE WASTEWATER TREATMENT PLANT
SLUDGE DEWATERING FACILITIES

SLUDGE DEWATERING BUILDING SECTION

SCALE:	3/8" = 1'-0"
DATE:	AUG. 1981

DESIGNED BY	JBC / DJ
DRAFTED BY:	DPC / RSP

SHEET
11
OF
33

FILE NUMBER
PP 2967