


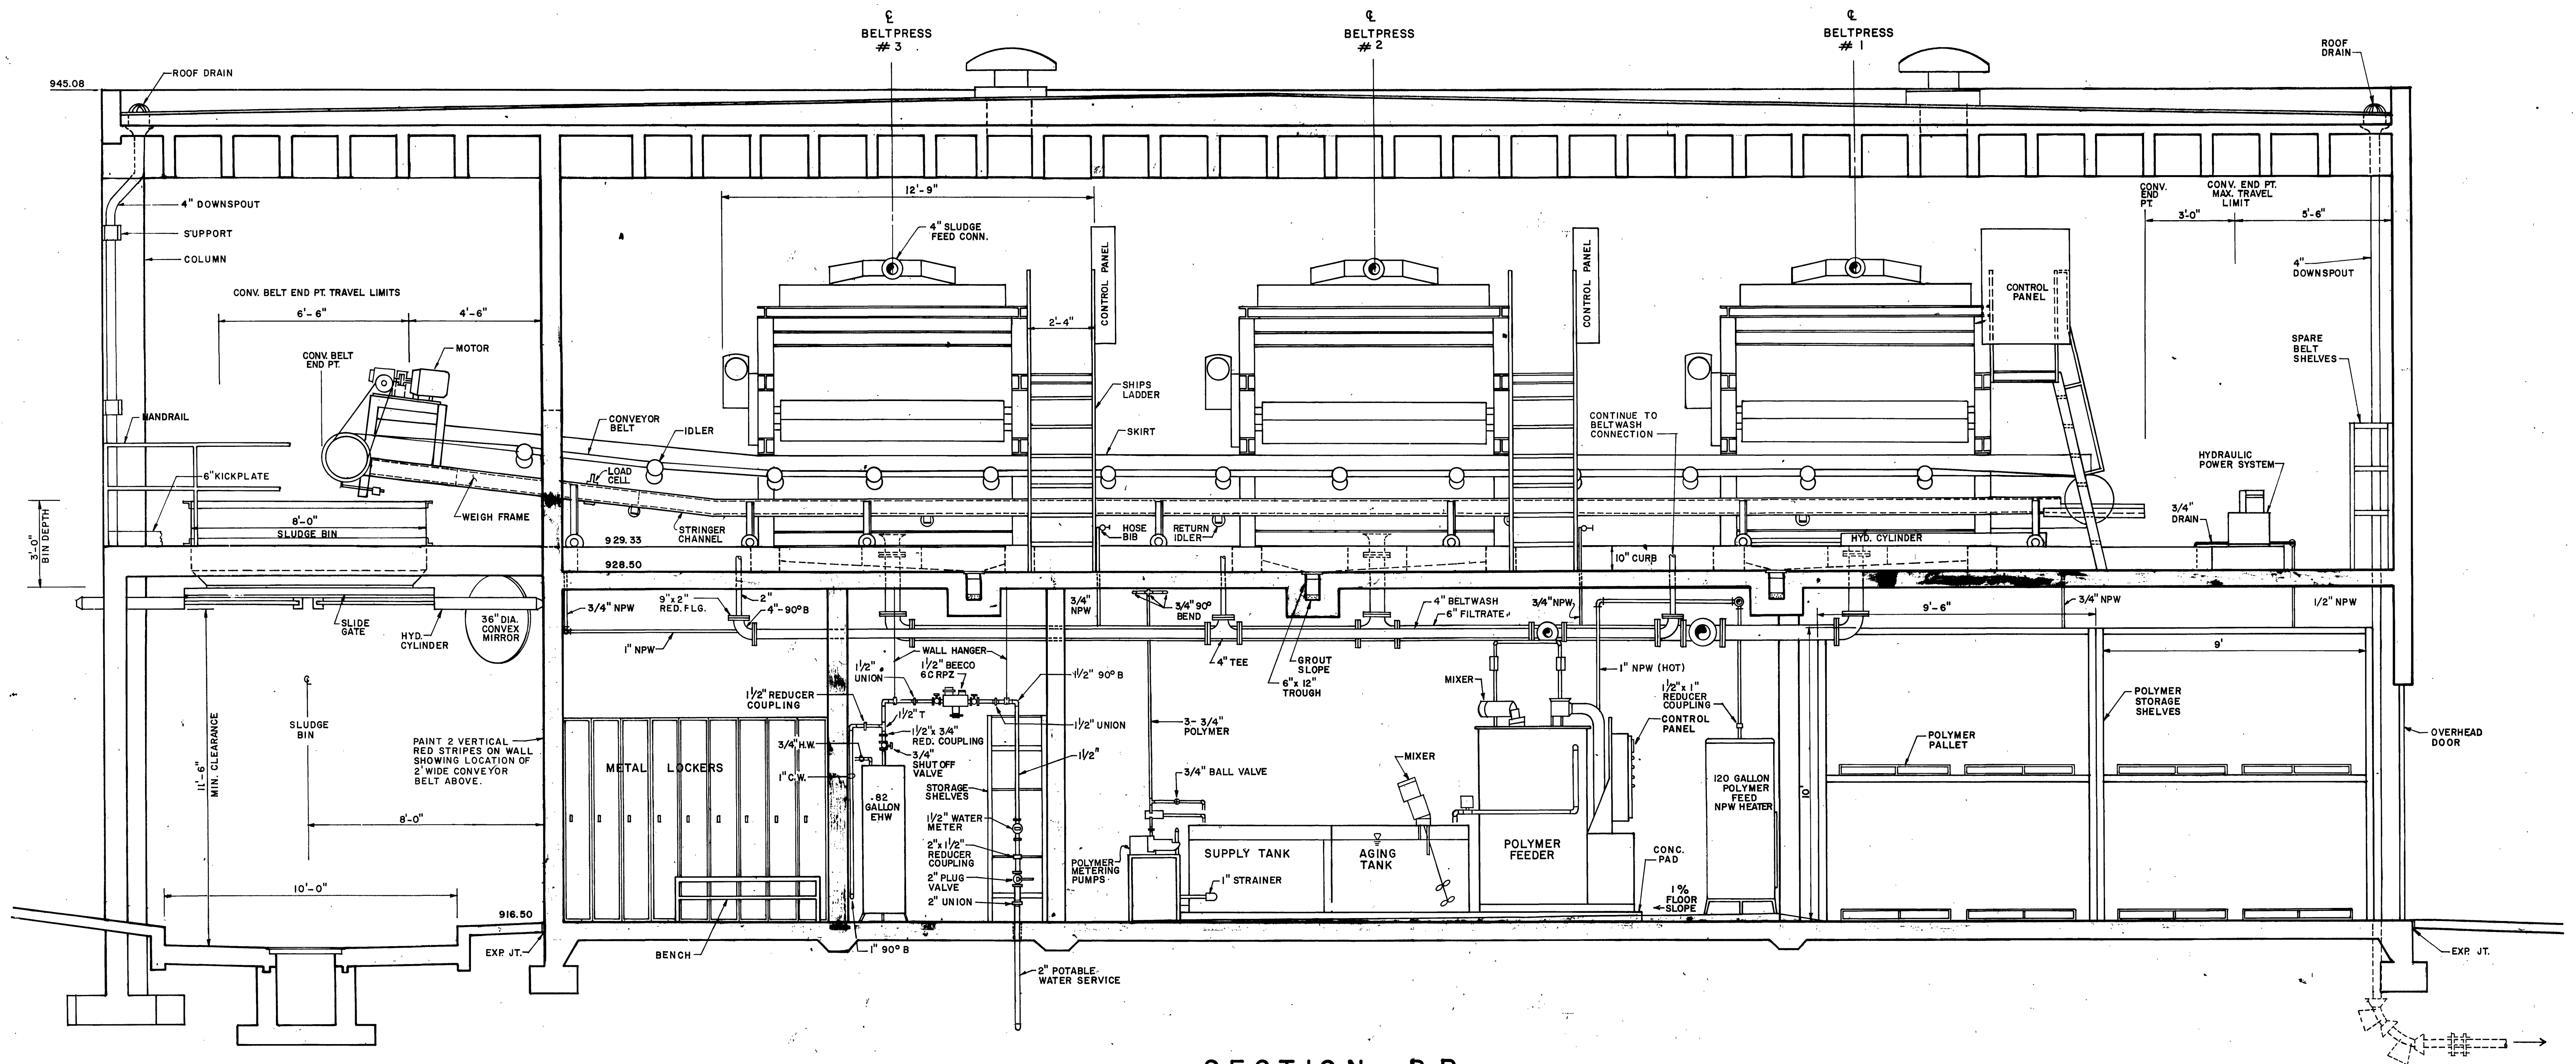

SECTION BB


NO.	DATE	DESCRIPTION
2		
1		

REVISIONS

Dewberry & Davis

ENGINEERS ARCHITECTS PLANNERS SURVEYORS

8411 Arlington Boulevard Fairfax, Virginia 22031 Telephone 703-560-1100
19201 Montgomery Village Ave. Gaithersburg, Md. 20760 Tele. 301-948-4120

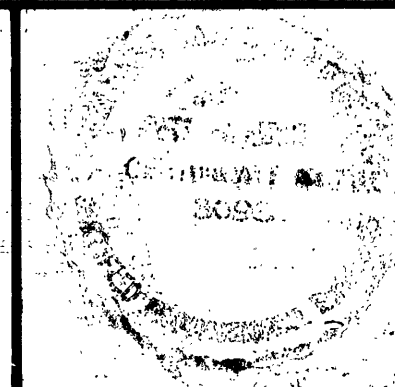

PREPARED FOR
CITY OF ROANOKE
ROANOKE, VIRGINIA

CITY OF ROANOKE WASTEWATER TREATMENT PLANT
SLUDGE DEWATERING FACILITIES

SLUDGE DEWATERING BUILDING
SECTION

SCALE:
3/8" = 1'-0"

DATE:
AUG. 1981

DESIGNED BY:

DRAFTED BY:
RSR / DPC

SHEET
13
OF
33

FILE NUMBER
PP 2967

