




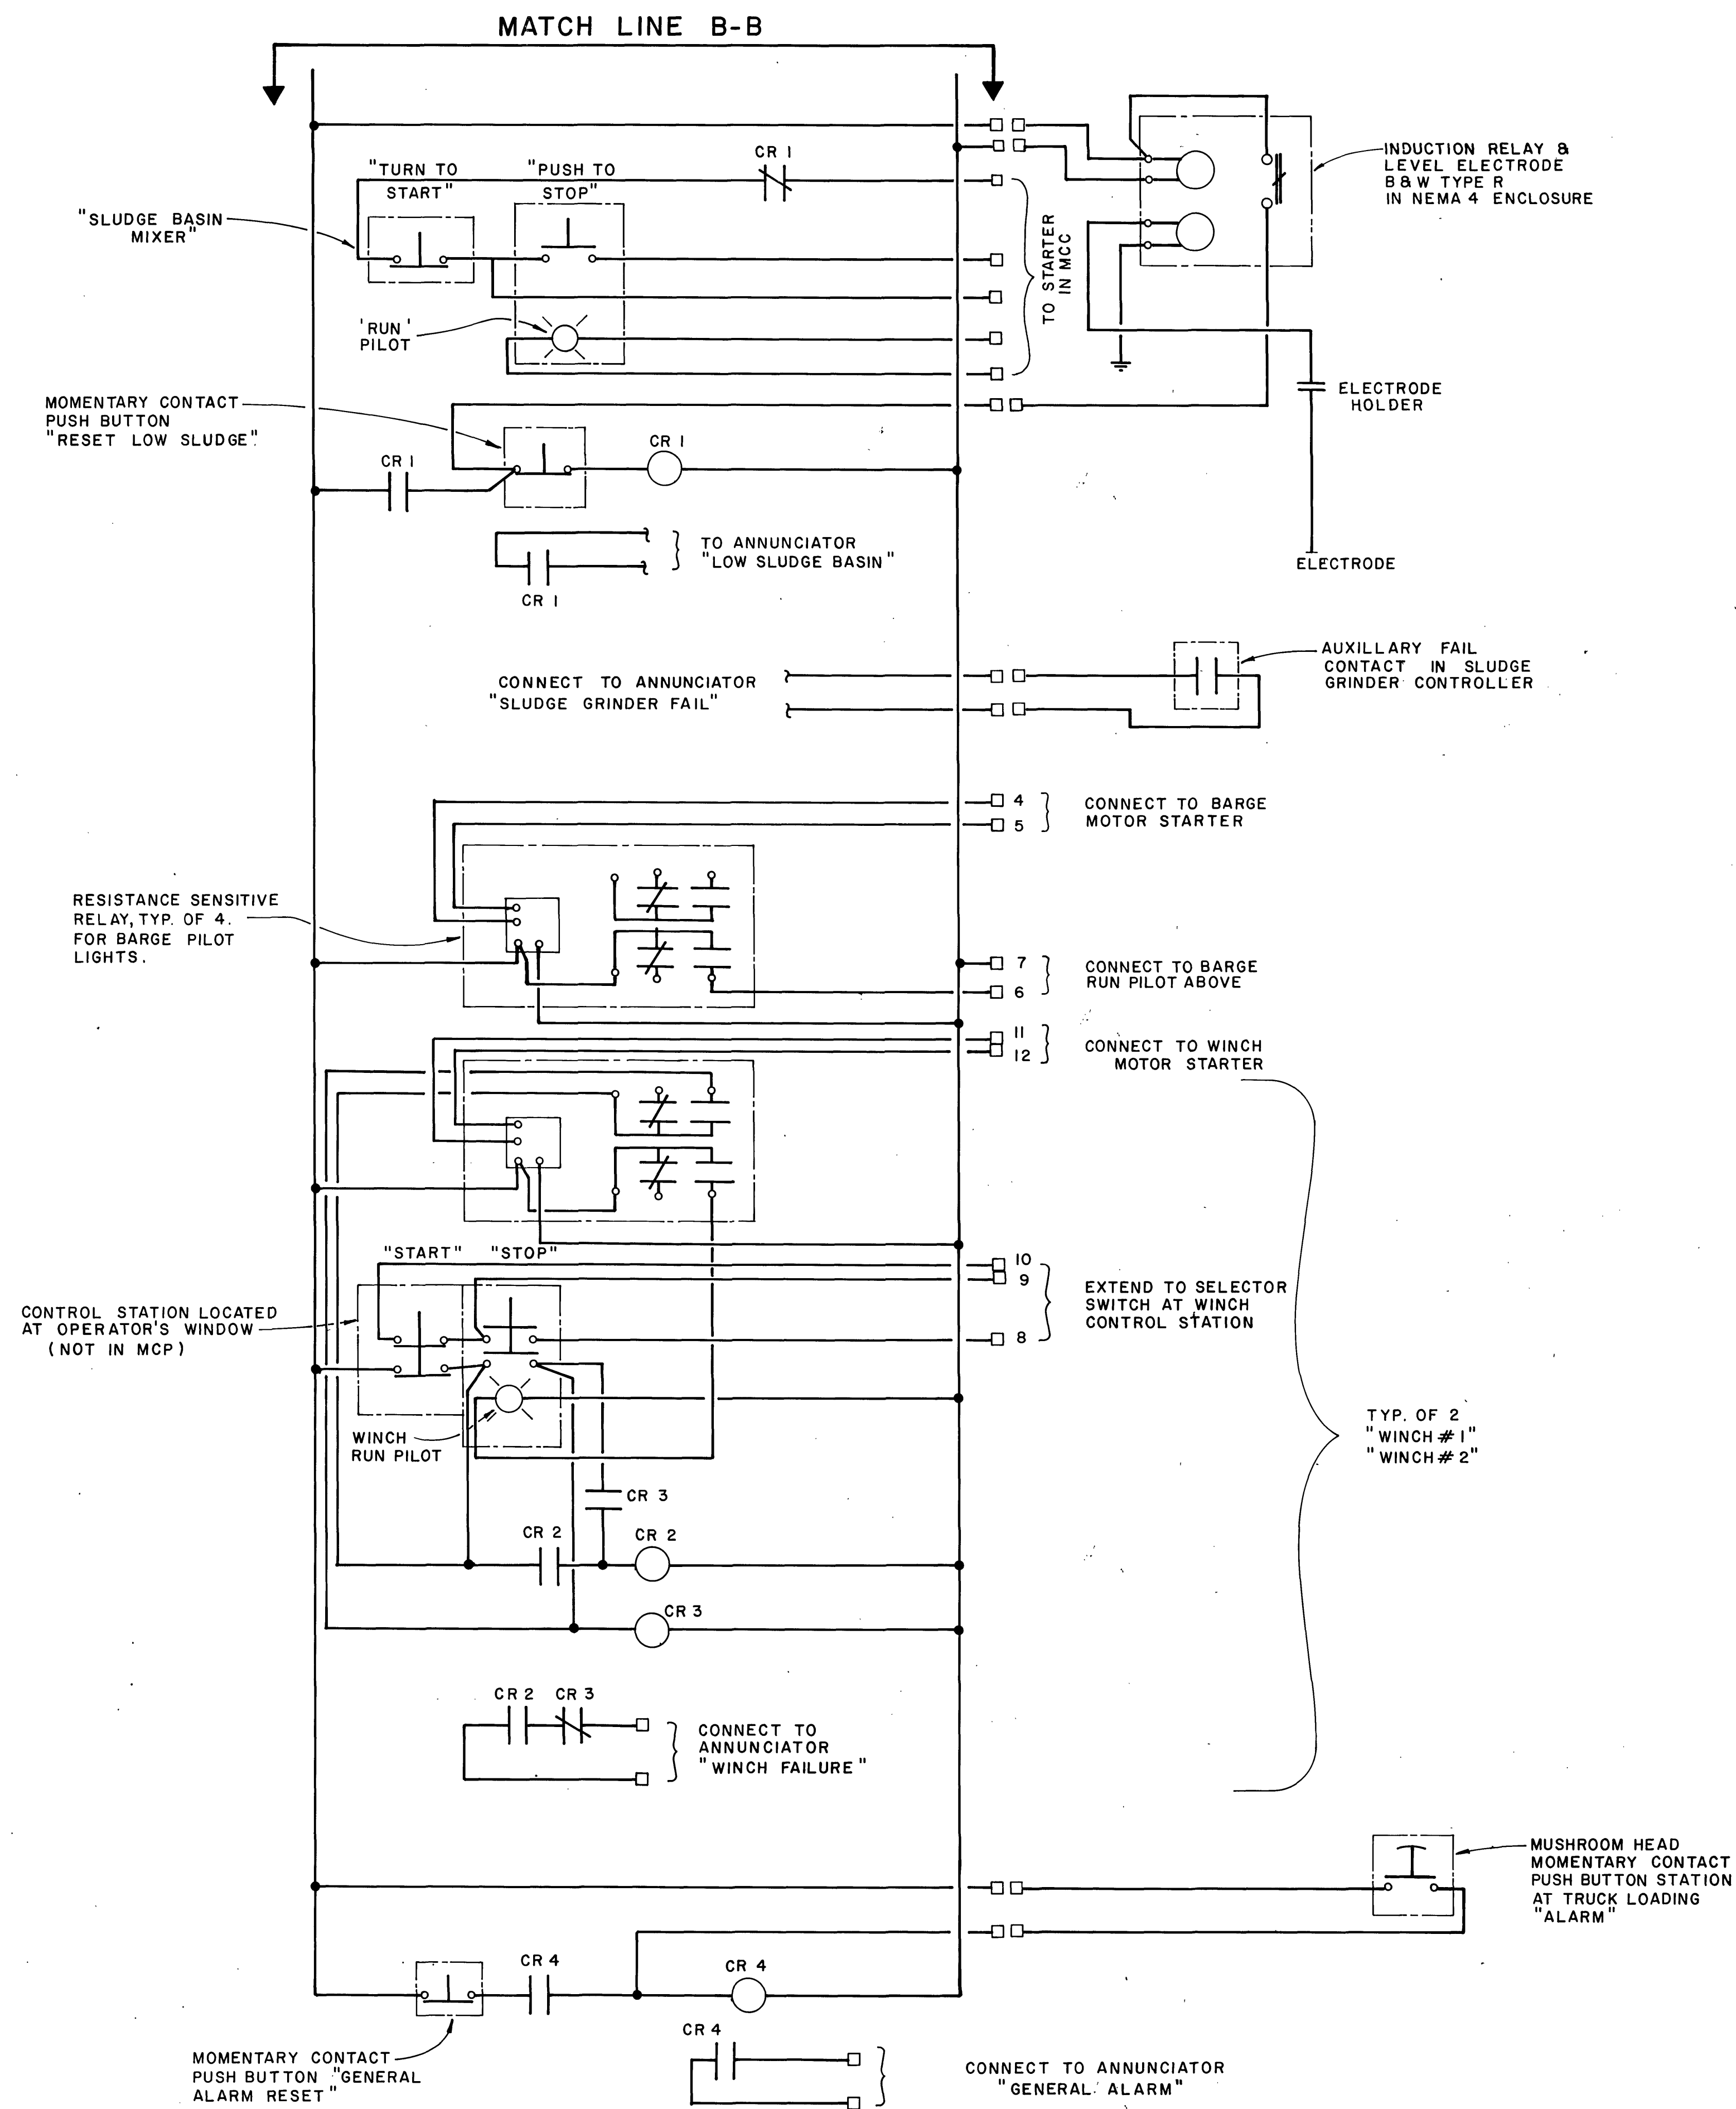

SCHEMATIC WIRING, MAIN CONTROL PANEL 'MCP'
AND ASSOCIATED COMPONENTS

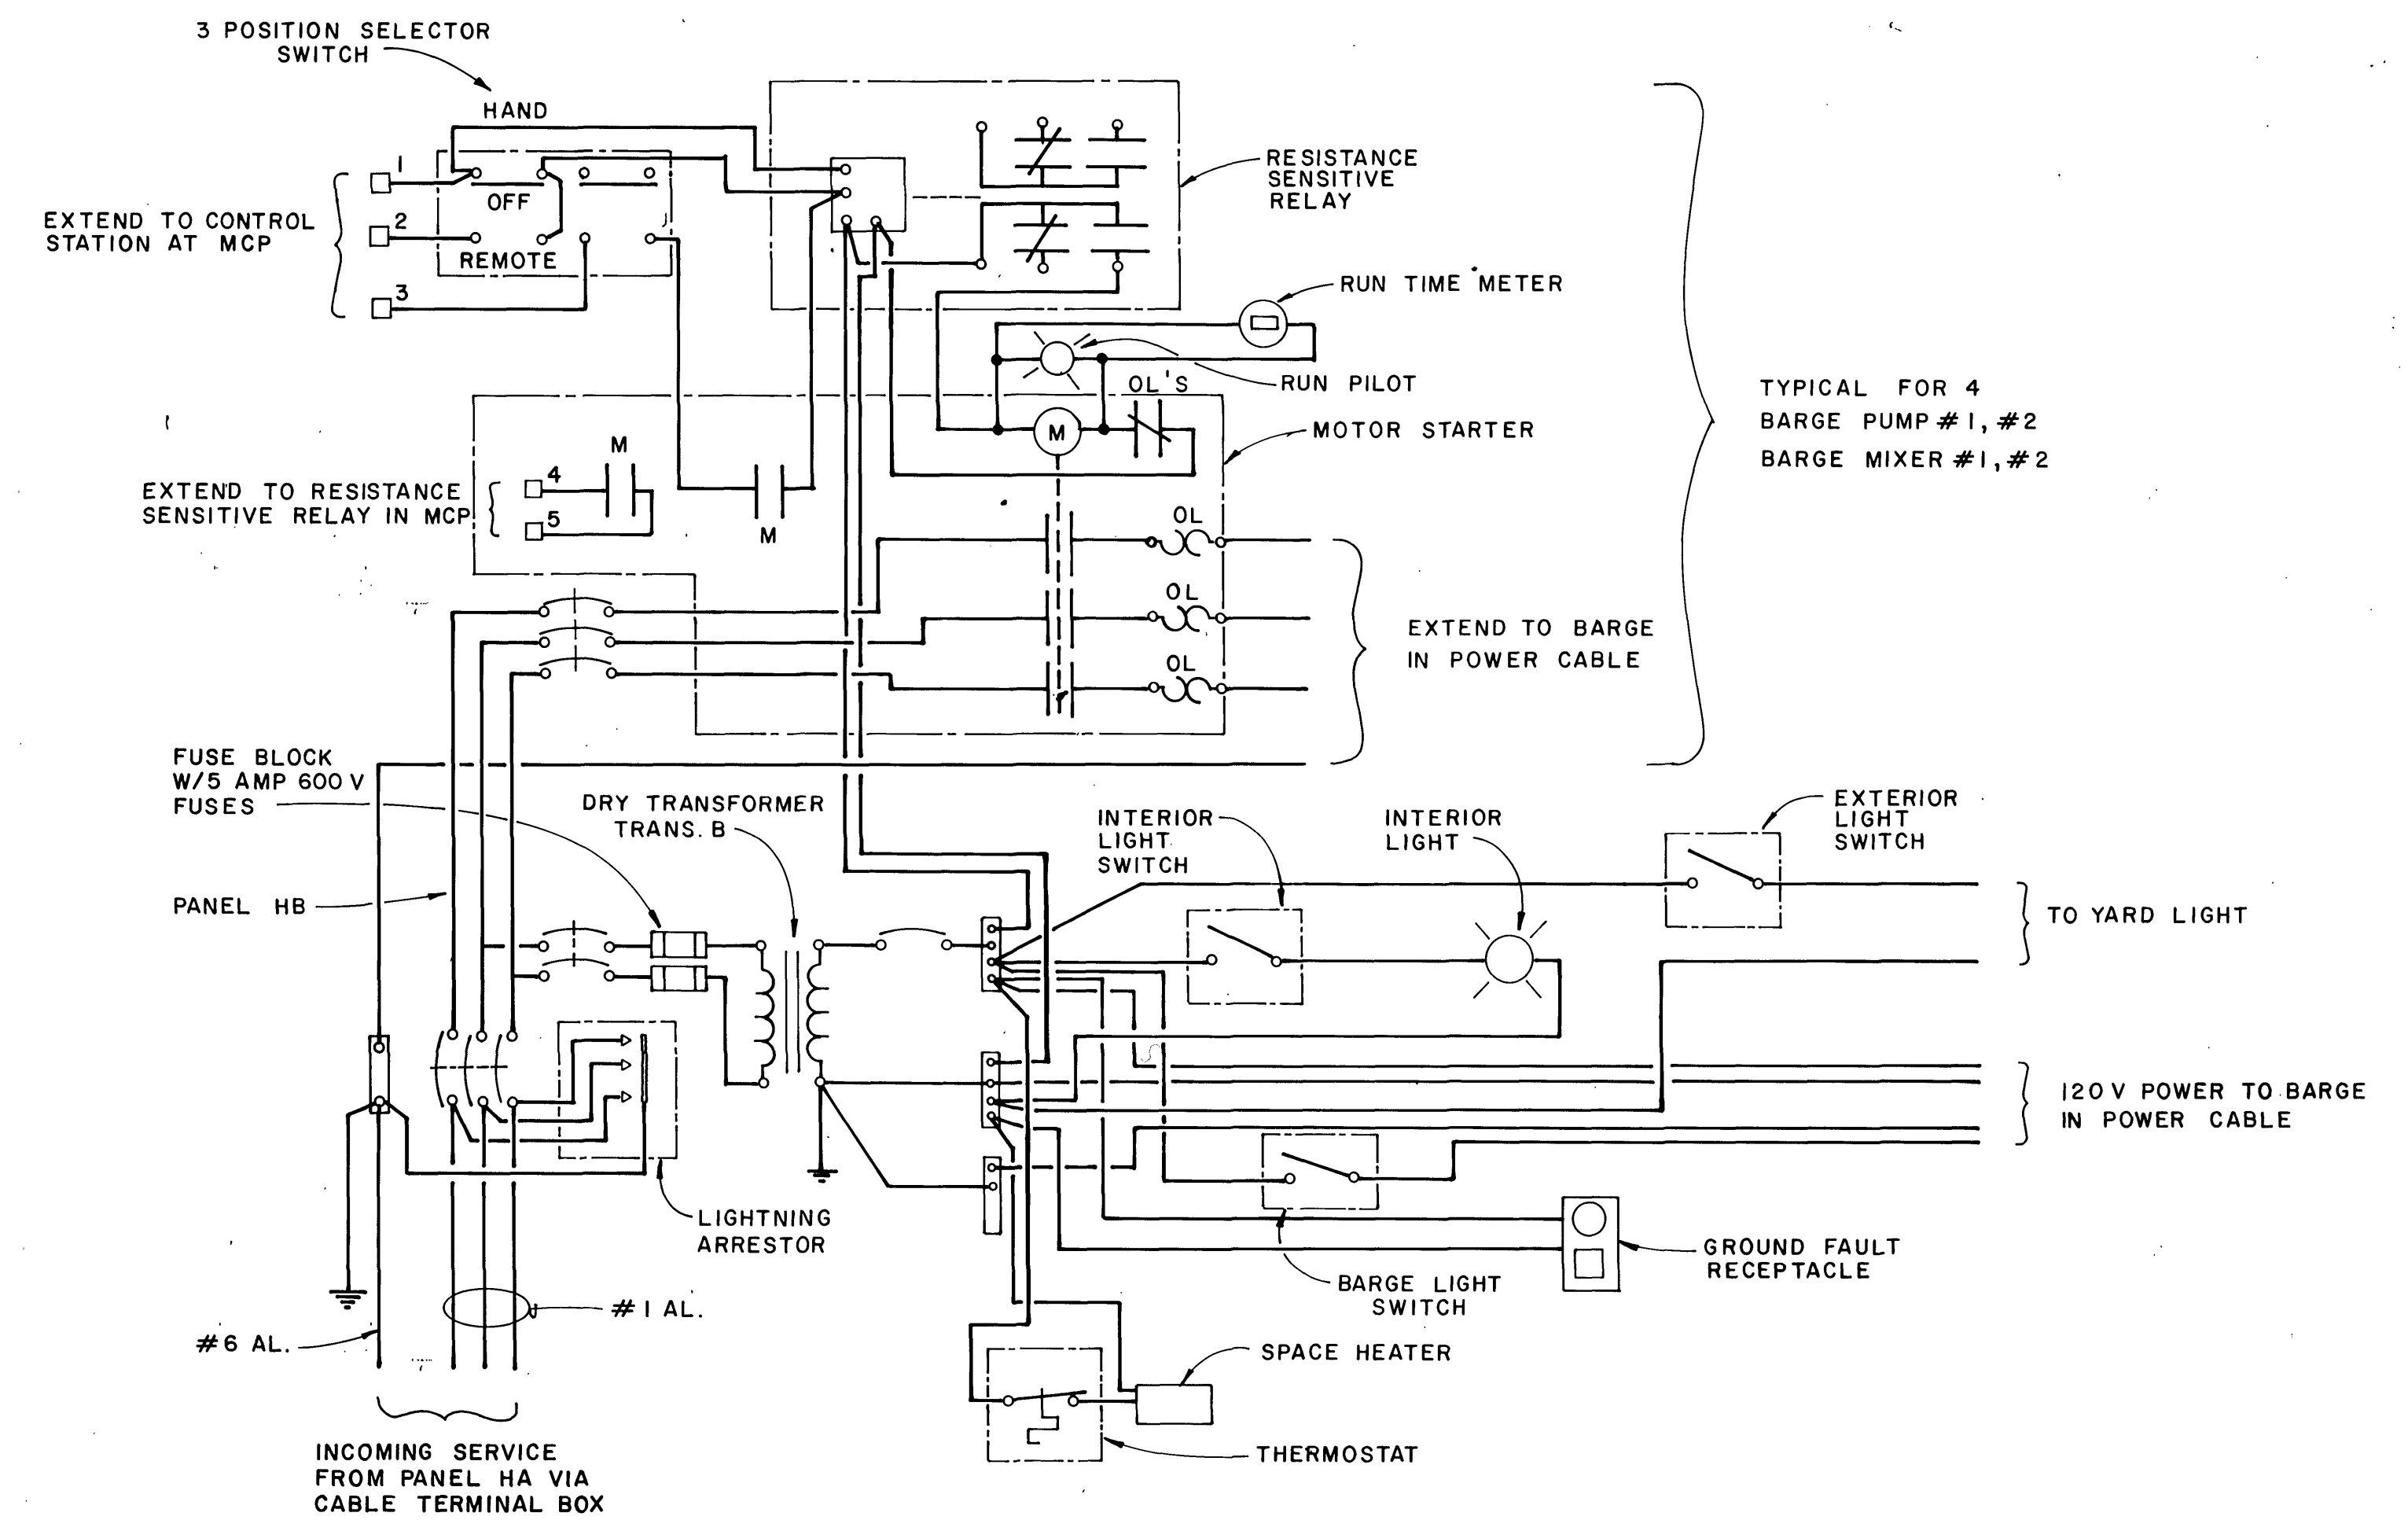

SCHEMATIC WIRING, BARGE CONTROL STATION

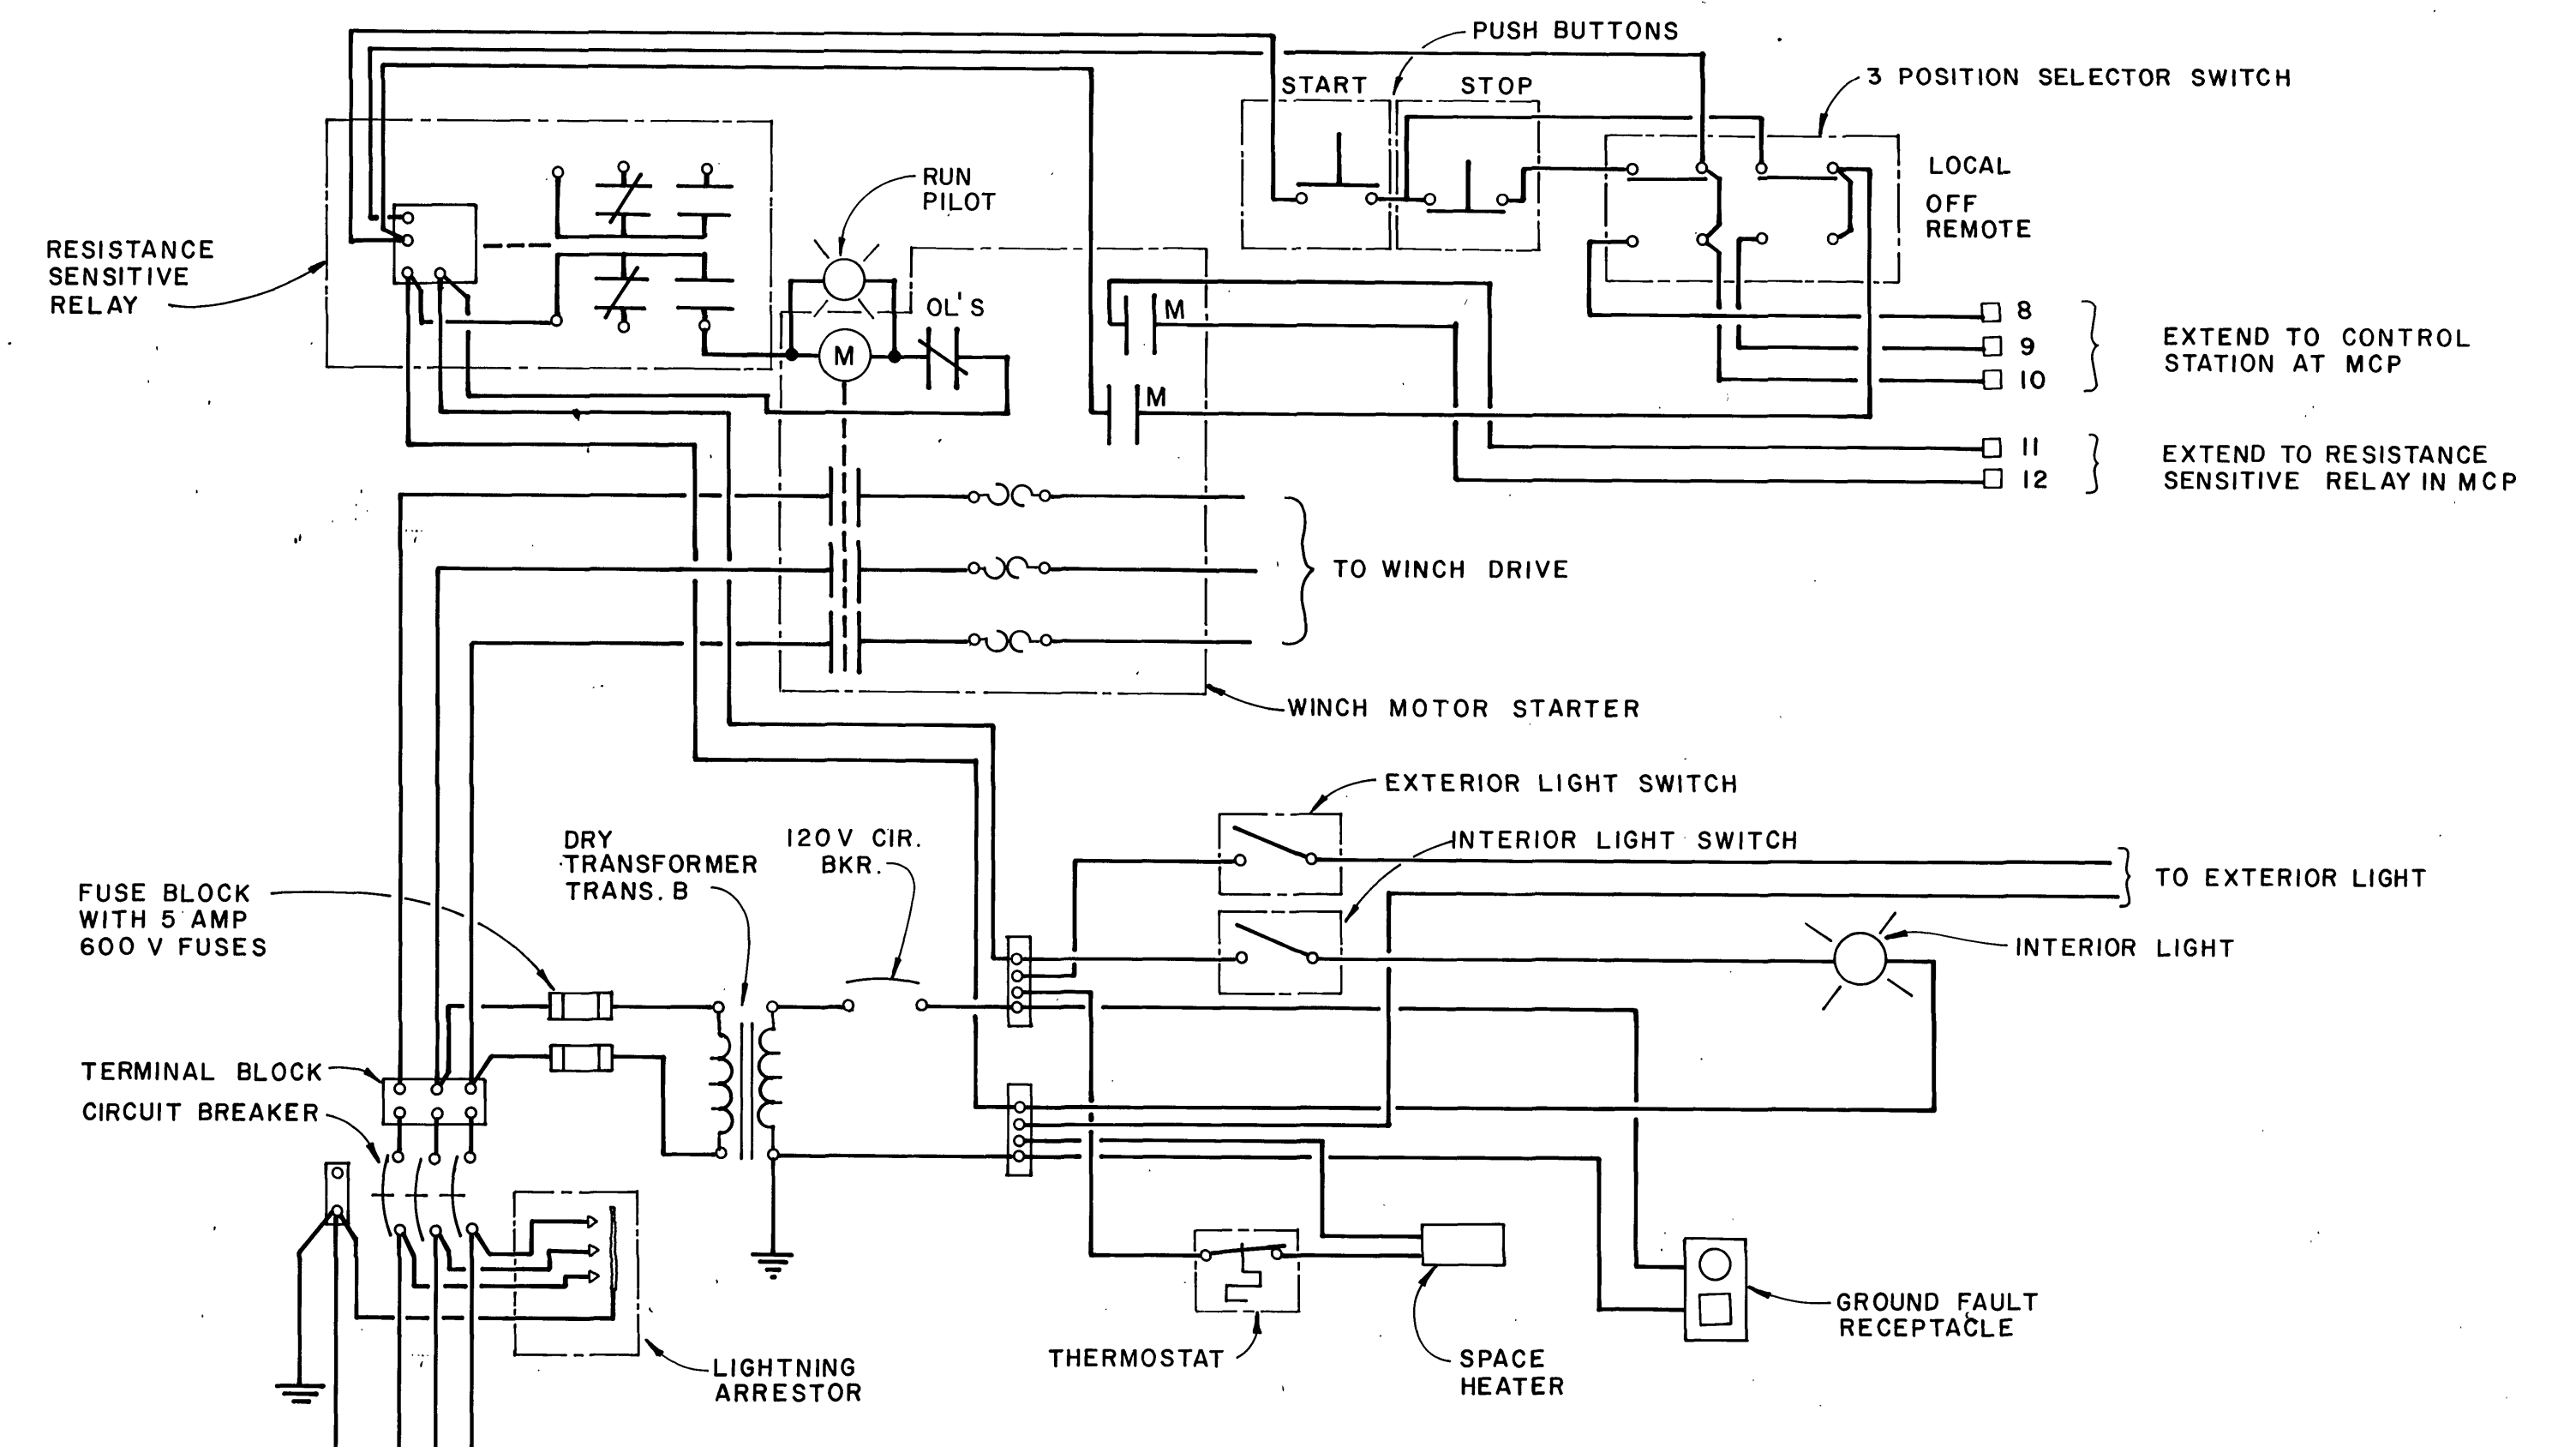

SCHEMATIC WIRING, WINCH CONTROL STATION

NO.	DATE	DESCRIPTION
1		
2		

Dewberry & Davis
ENGINEERS ARCHITECTS PLANNERS SURVEYORS

8411 Arlington Boulevard Fairfax, Virginia 22031 Telephone 703-560-1100
19201 Montgomery Village, Ave. Gaithersburg, Md. 20760 Tele. 301-948-4120

PREPARED FOR
CITY OF ROANOKE
ROANOKE, VIRGINIA

CITY OF ROANOKE WASTEWATER TREATMENT PLANT
SLUDGE DEWATERING FACILITIES

ELECTRICAL
SCHEMATIC WIRING

SCALE: NO SCALE	SHEET 31 OF 33
DATE: AUG. 1981	FILE NUMBER PP 2967
DESIGNED BY: D.B.	
DRAFTED BY: D.P.C.	

BRUNING 44-142 45862